




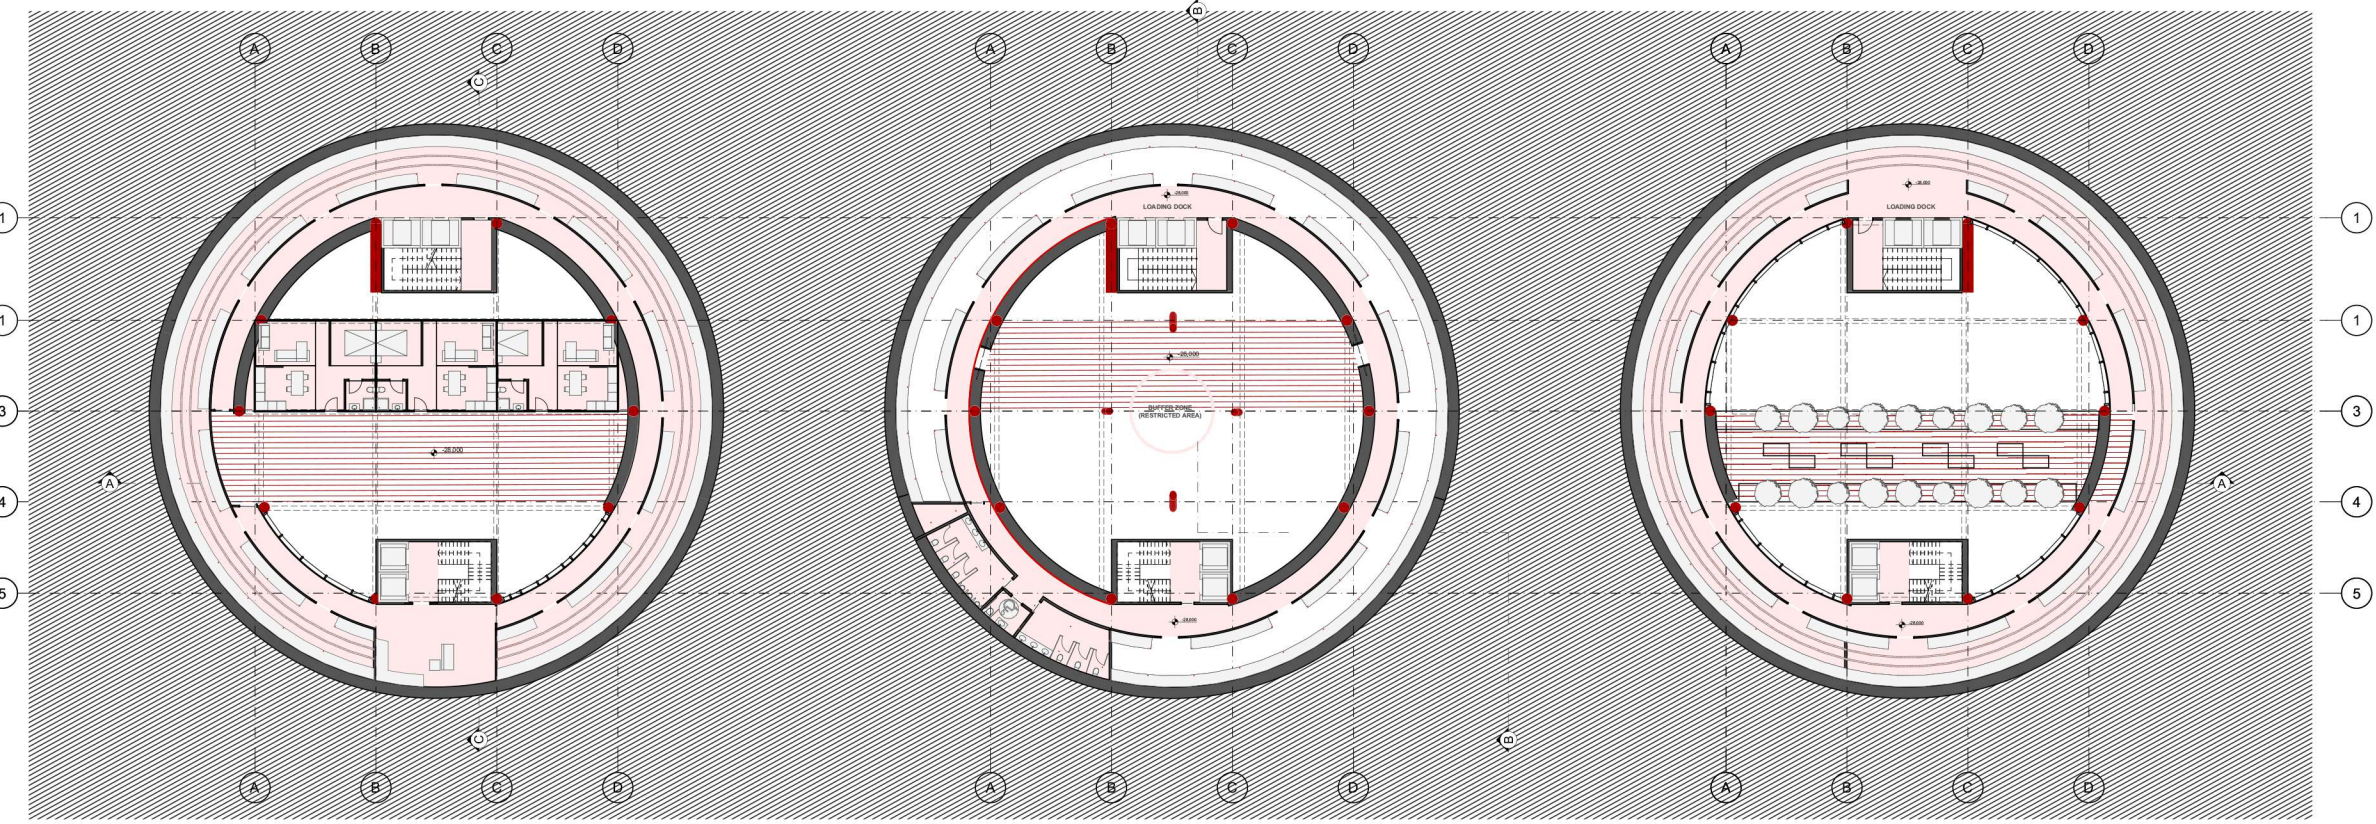


PLAN (-26.00 m)
SCALE: 1/500

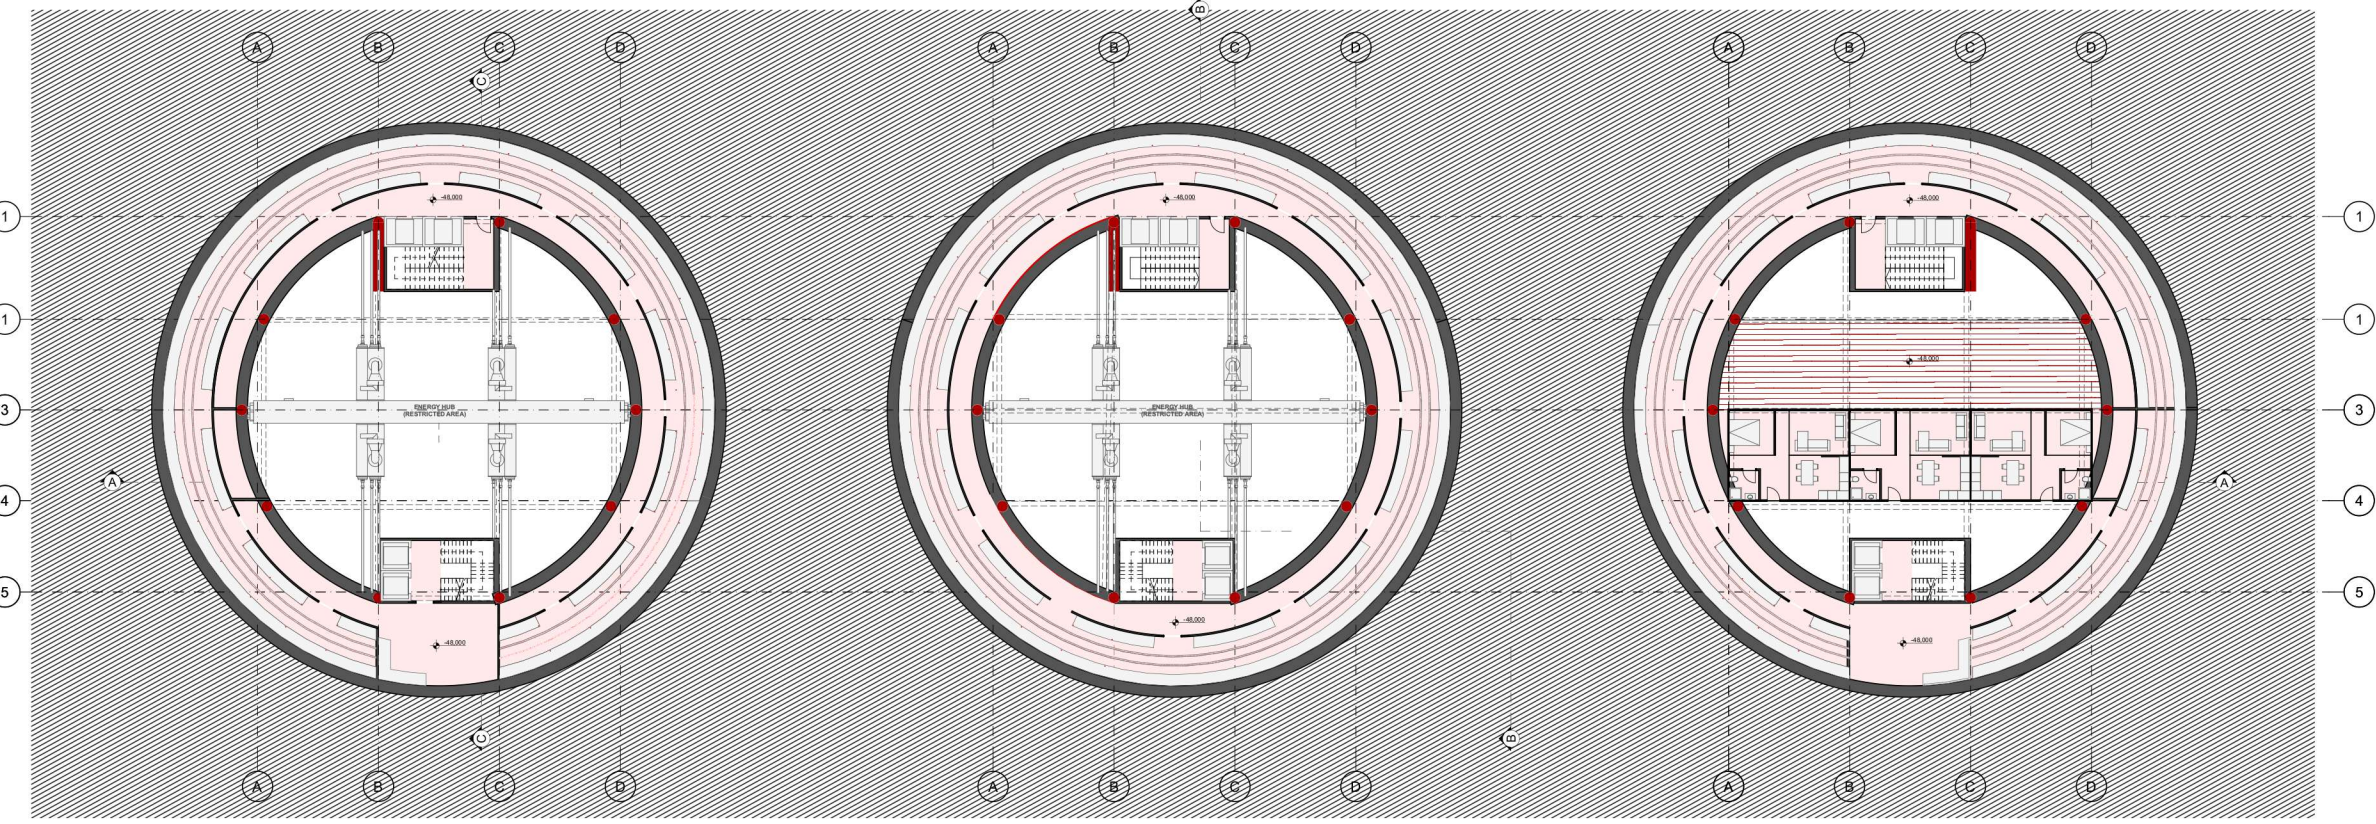


PLAN (-46.00 m)
SCALE: 1/500

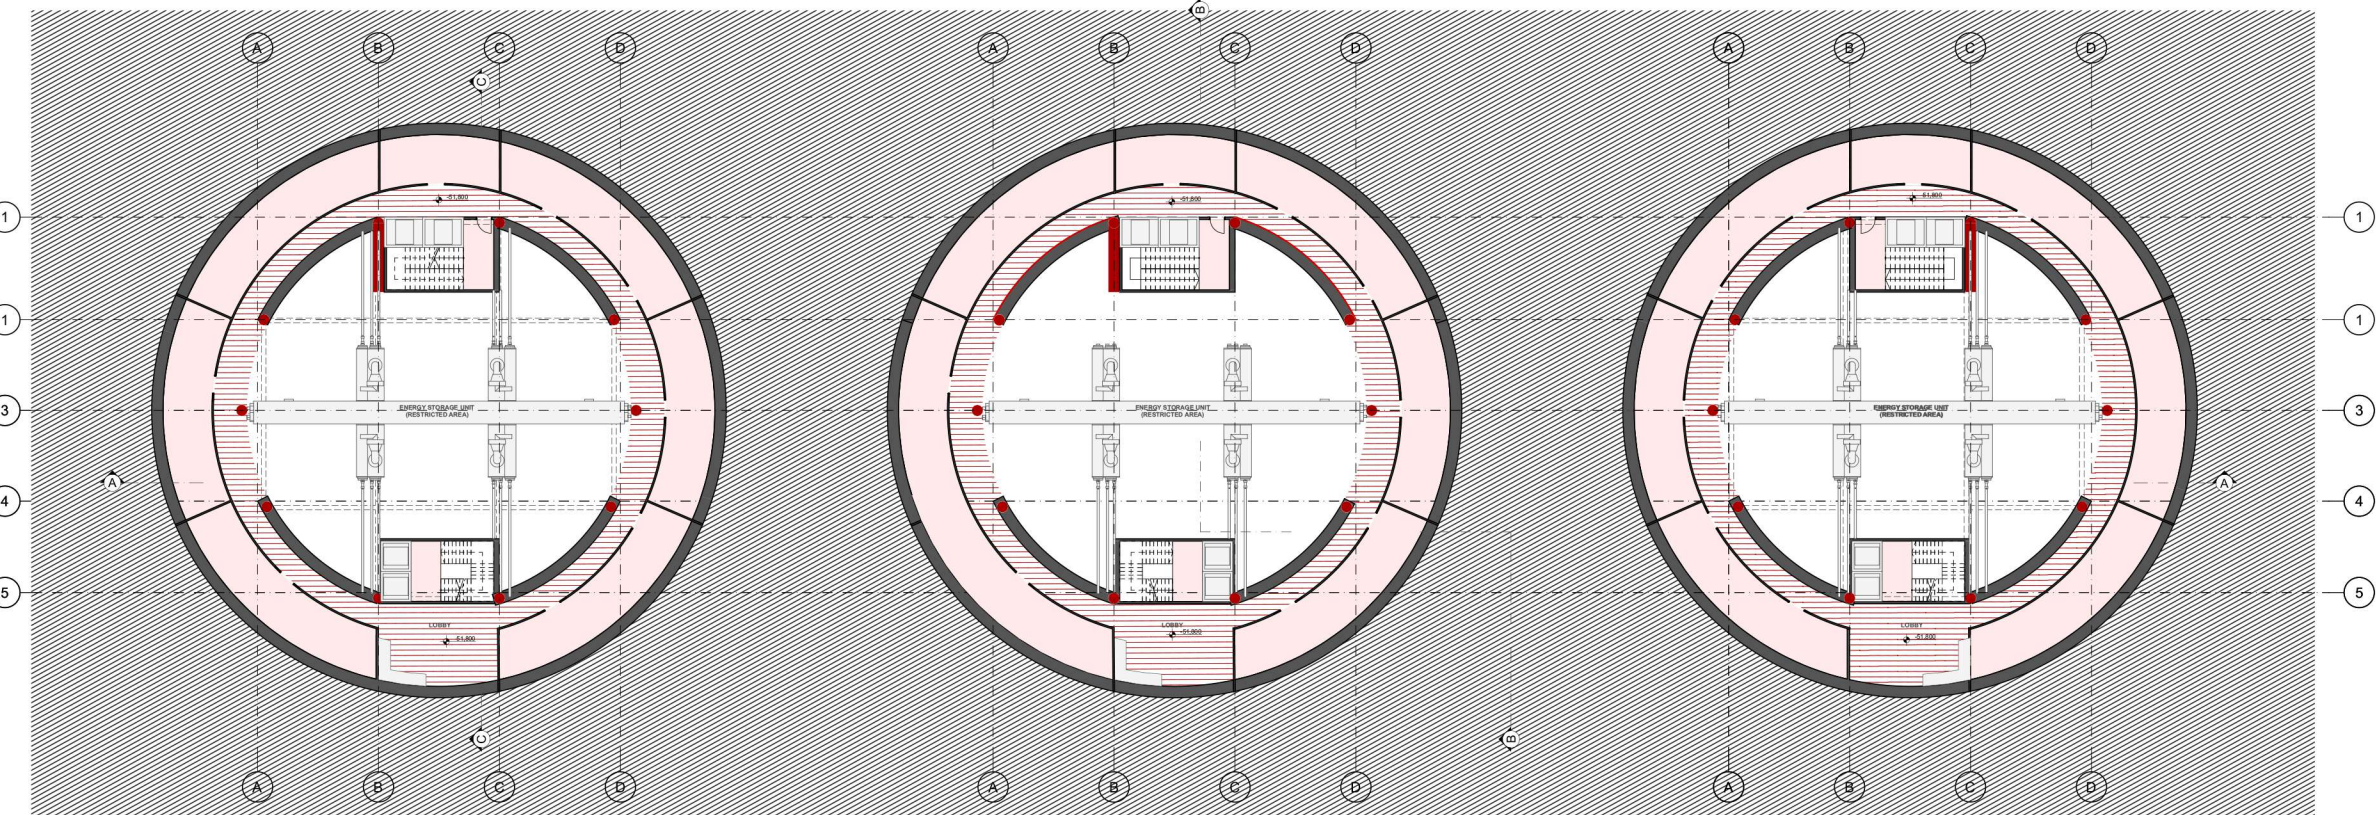

PLAN (-50.00 m)
SCALE: 1/500

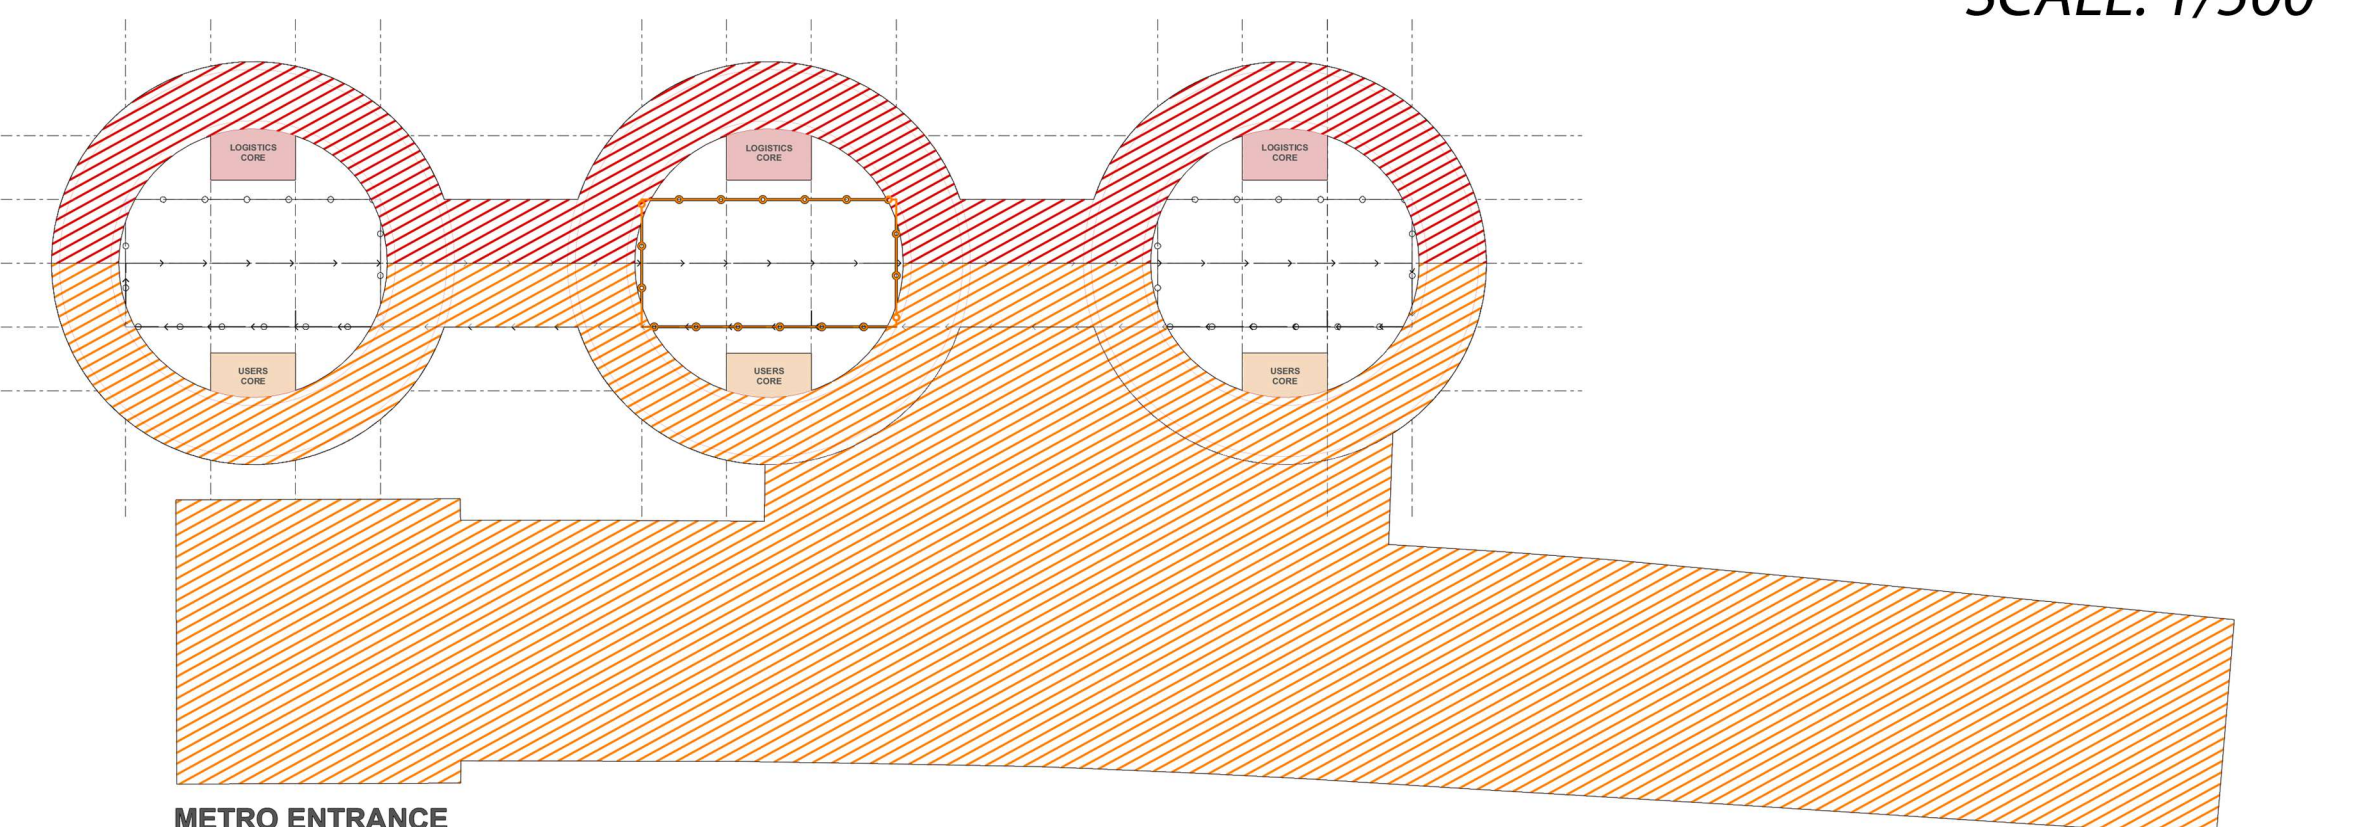


METRO ENTRANCE
-1st Floor (-8.00 m)

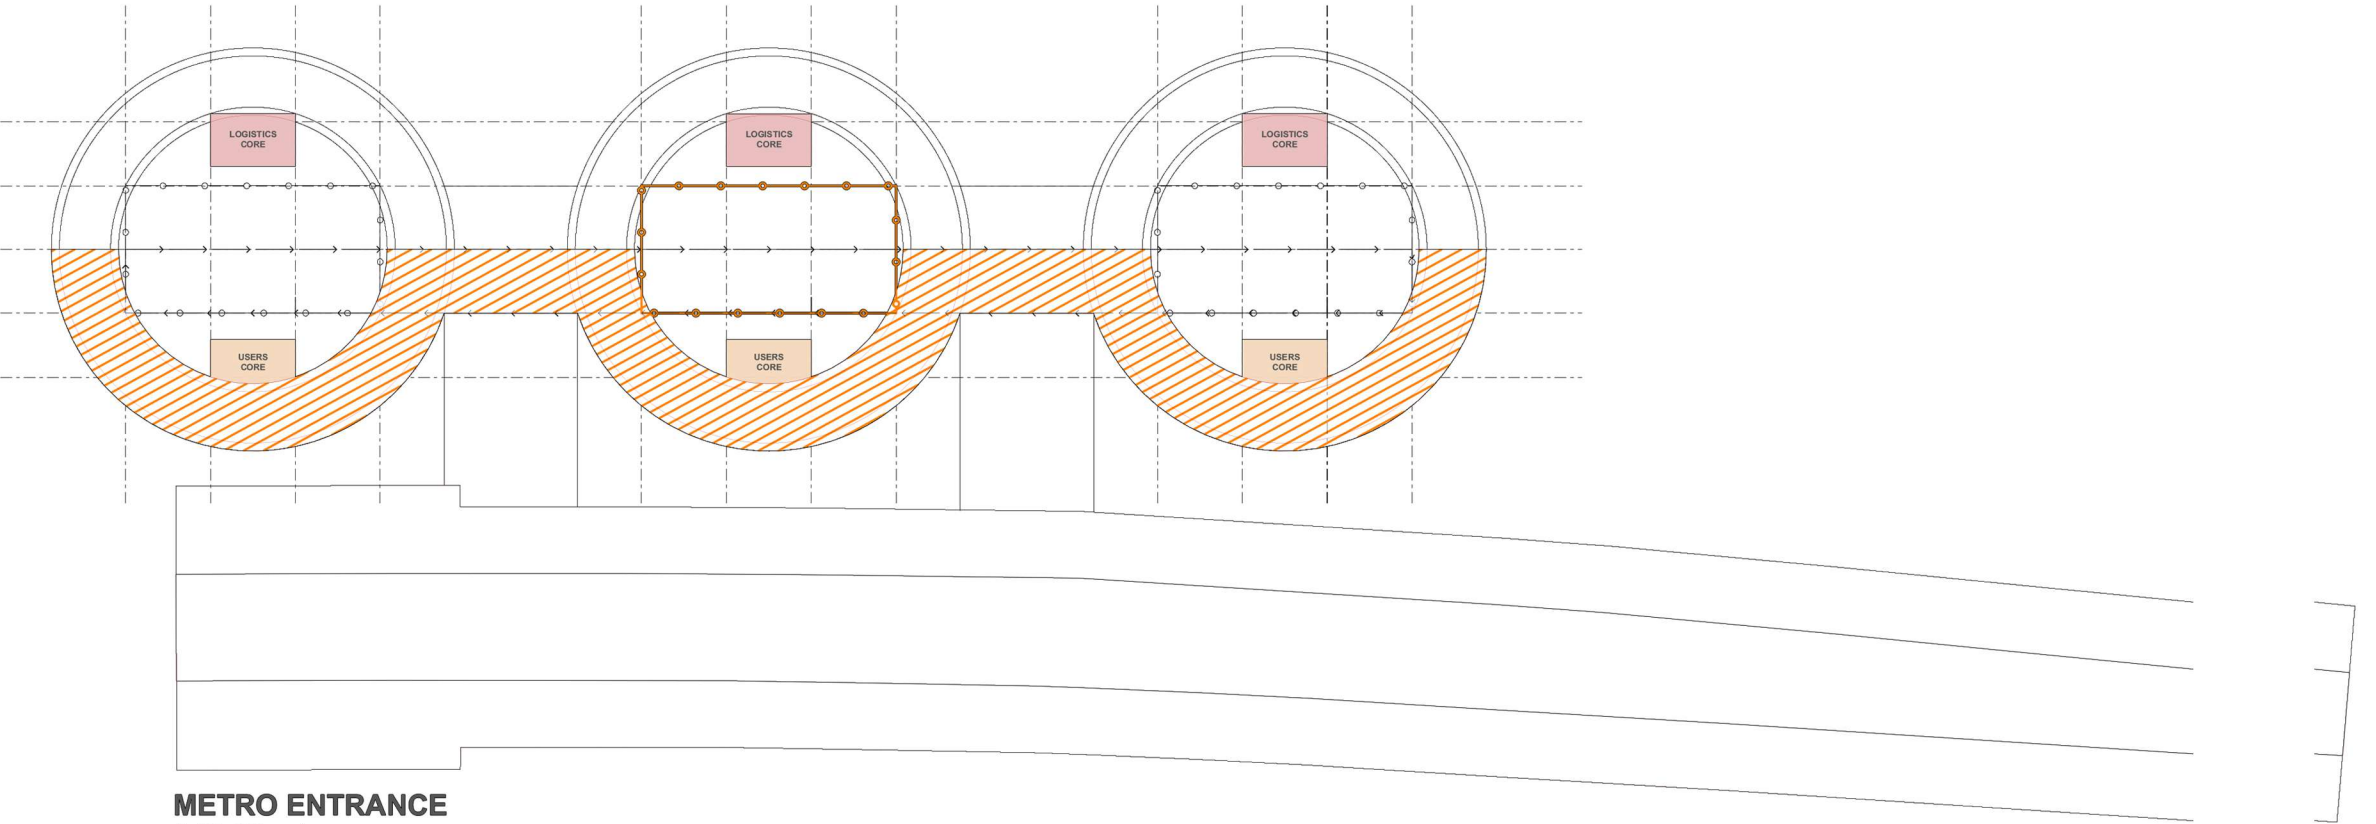

METRO ENTRANCE
(-12.00 m)

TEMPORARY SHELTER DETAILS

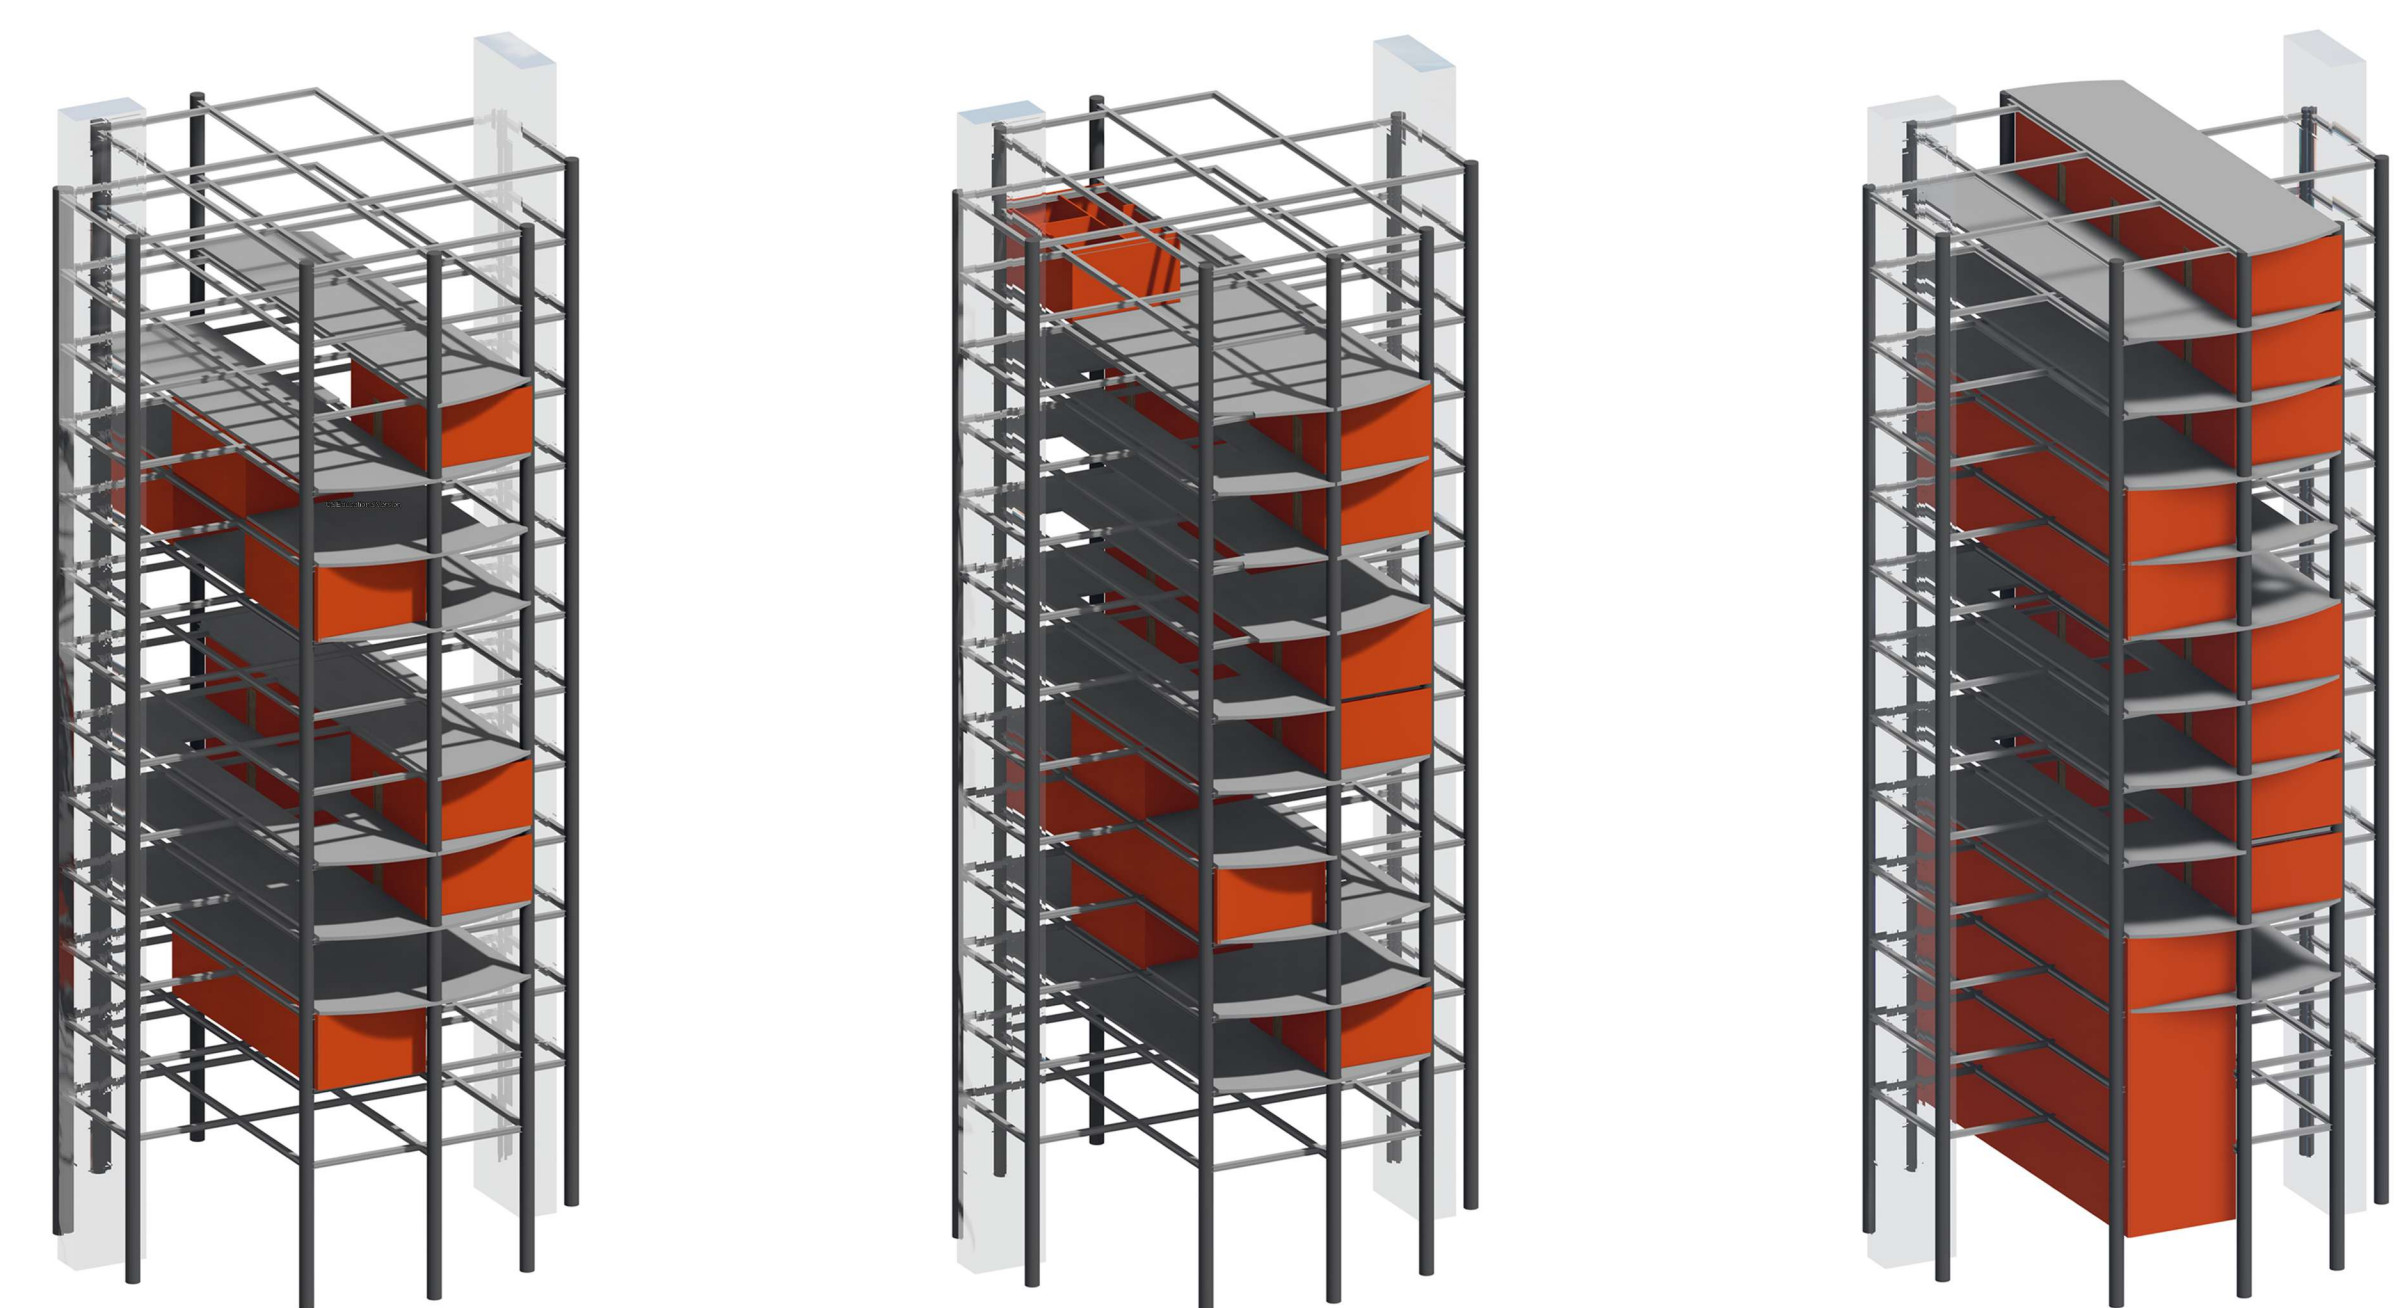


Low Density


Medium Density

High Density


Types of Wall Modules

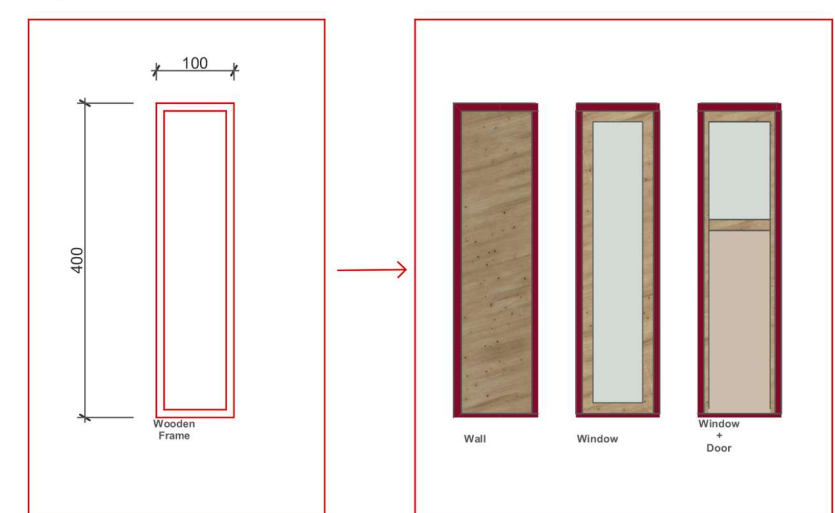


Facade Detail

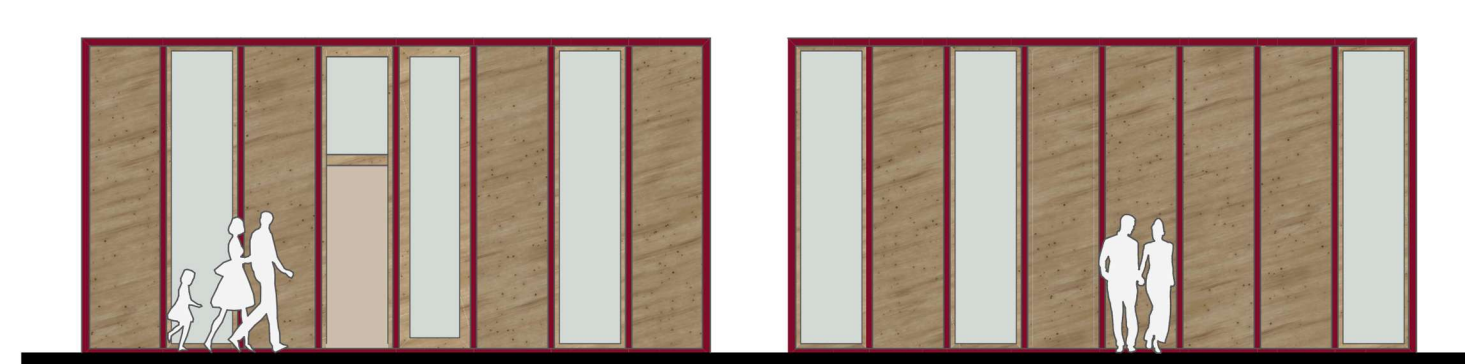

Module Units

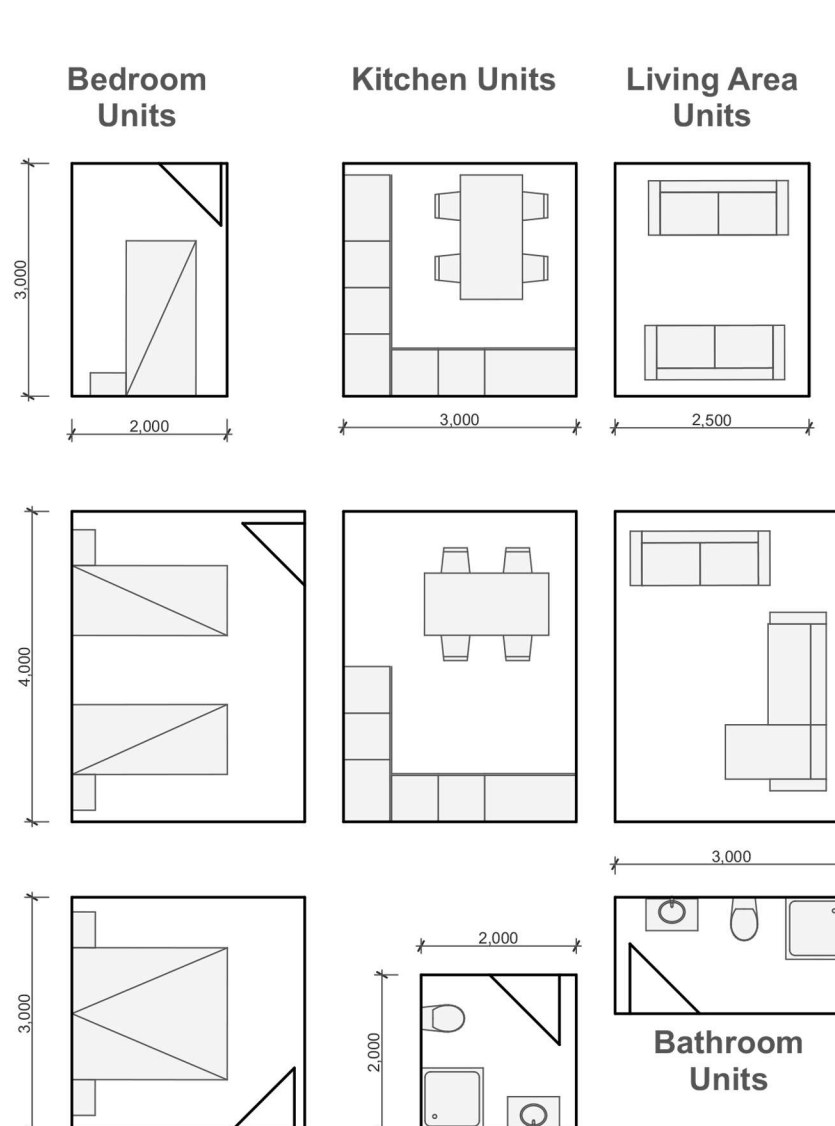


Temporary Housing Modules

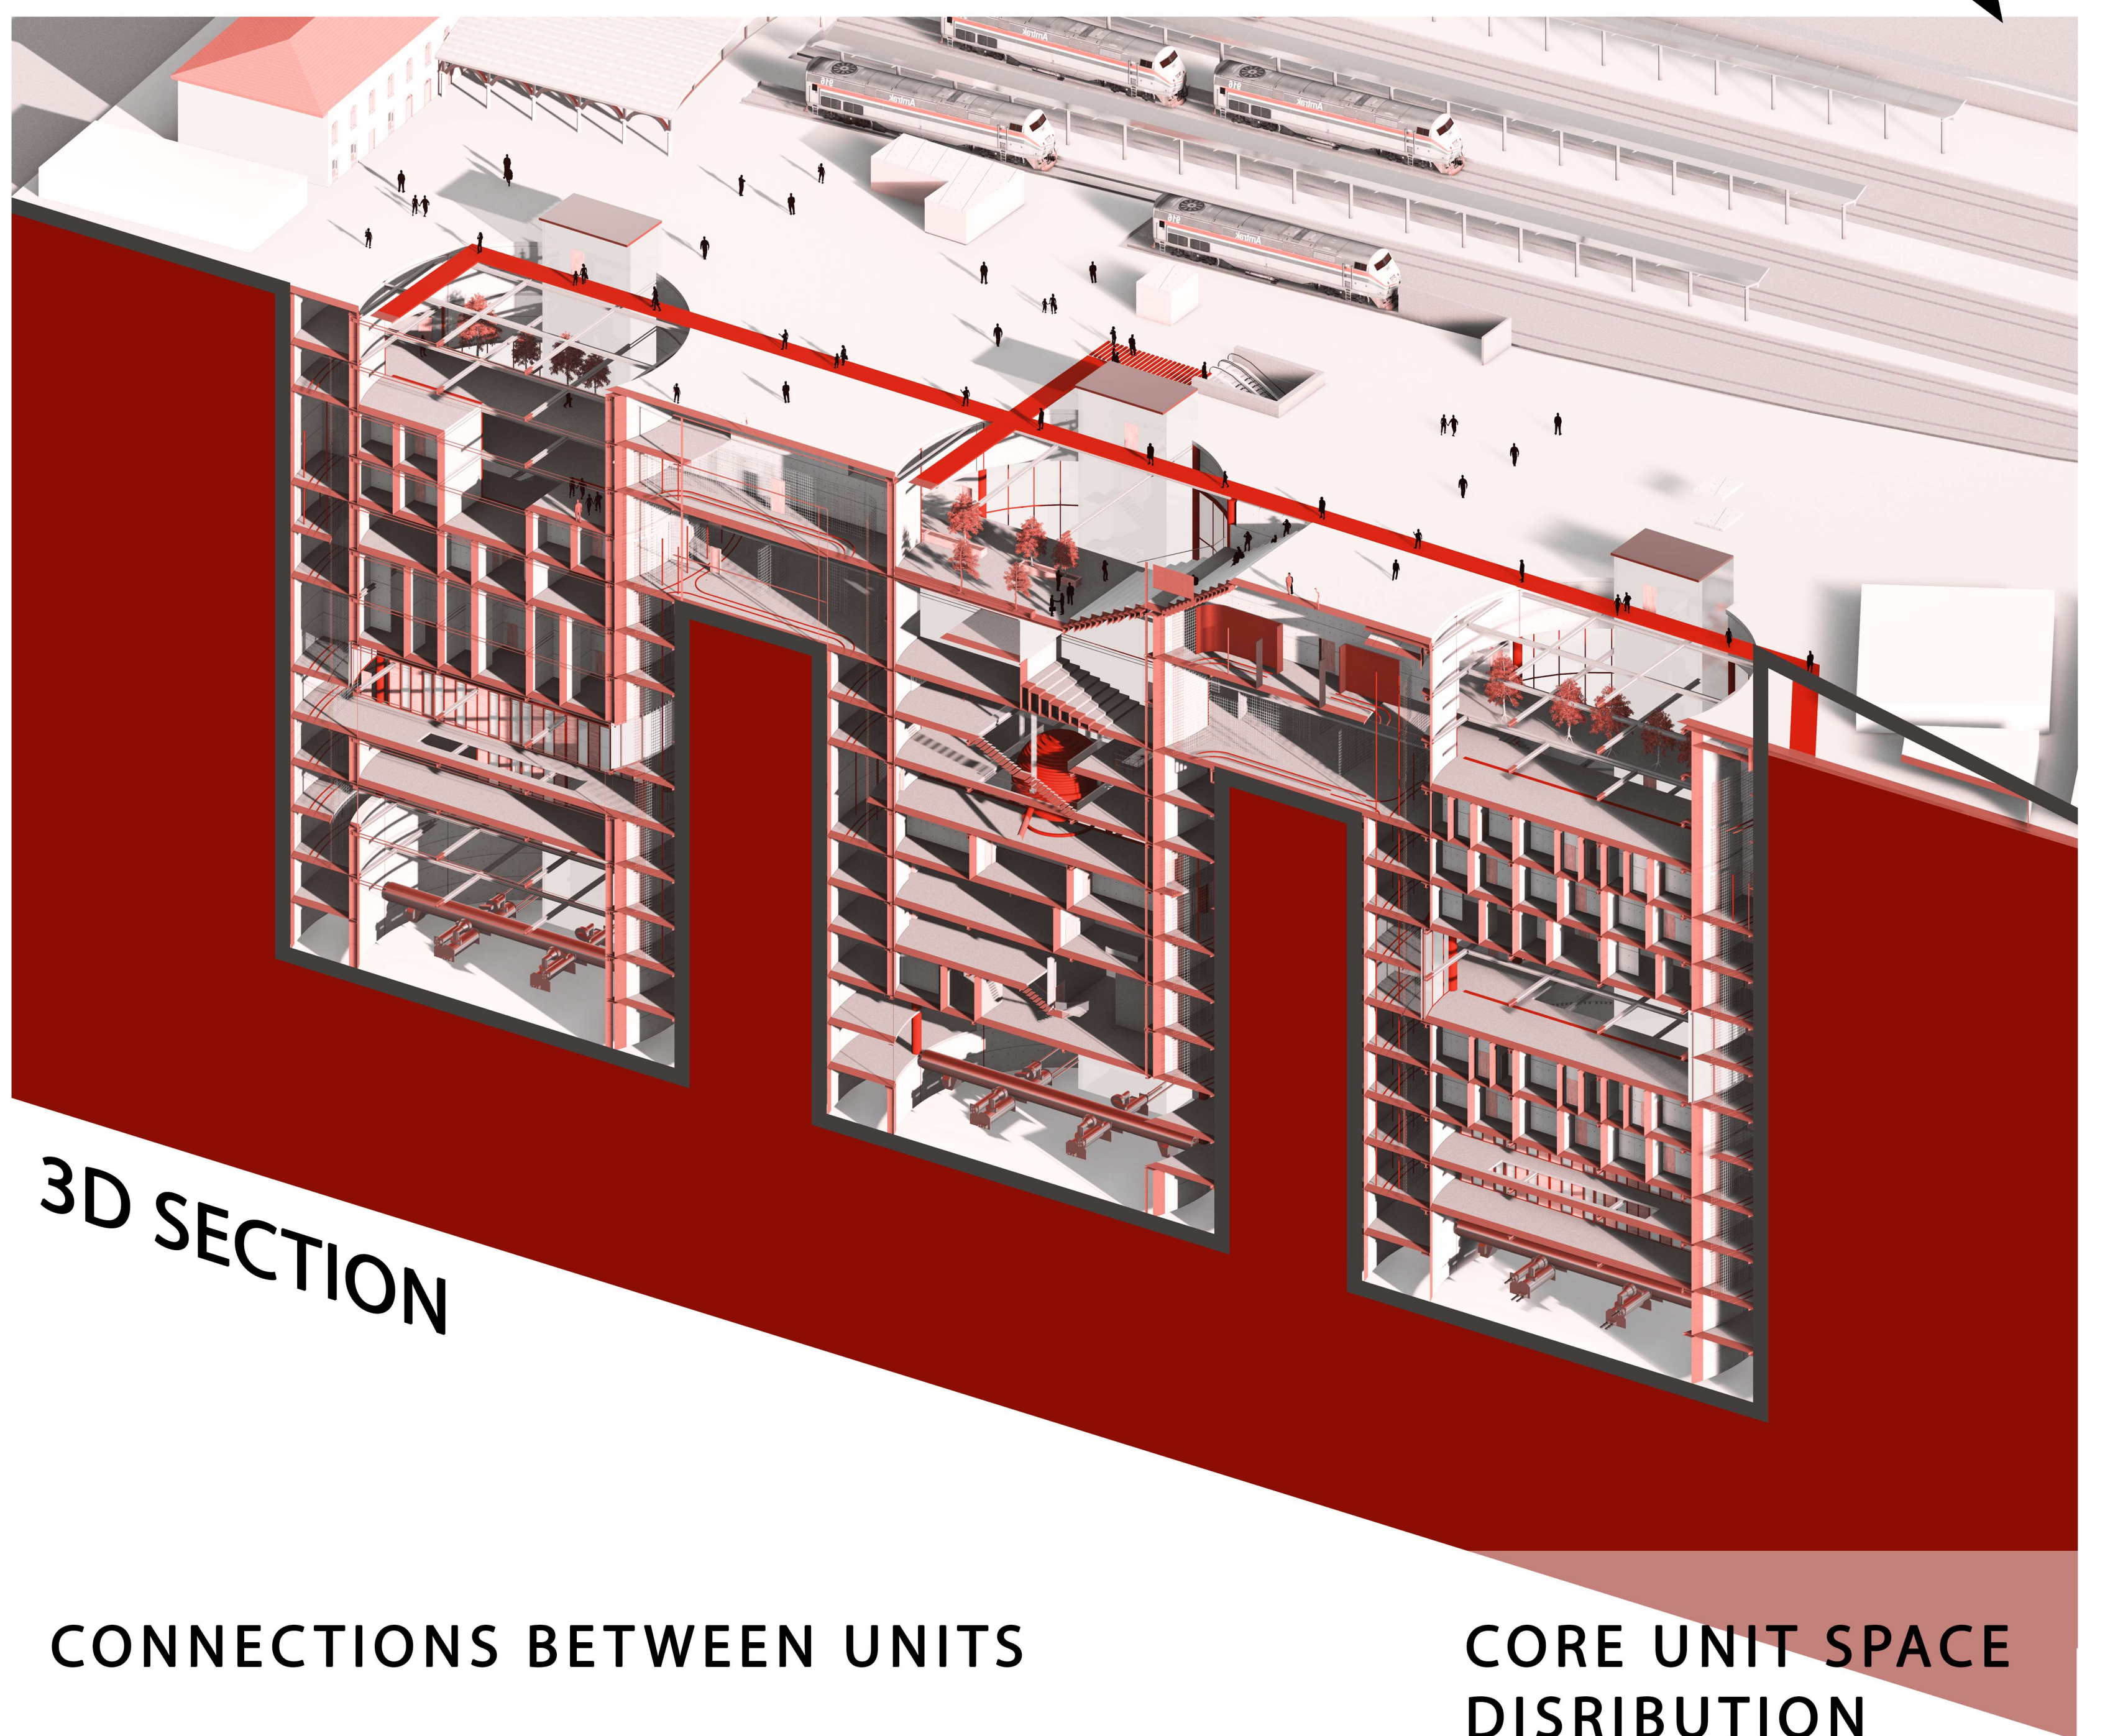


3D SECTION

CONNECTIONS BETWEEN UNITS

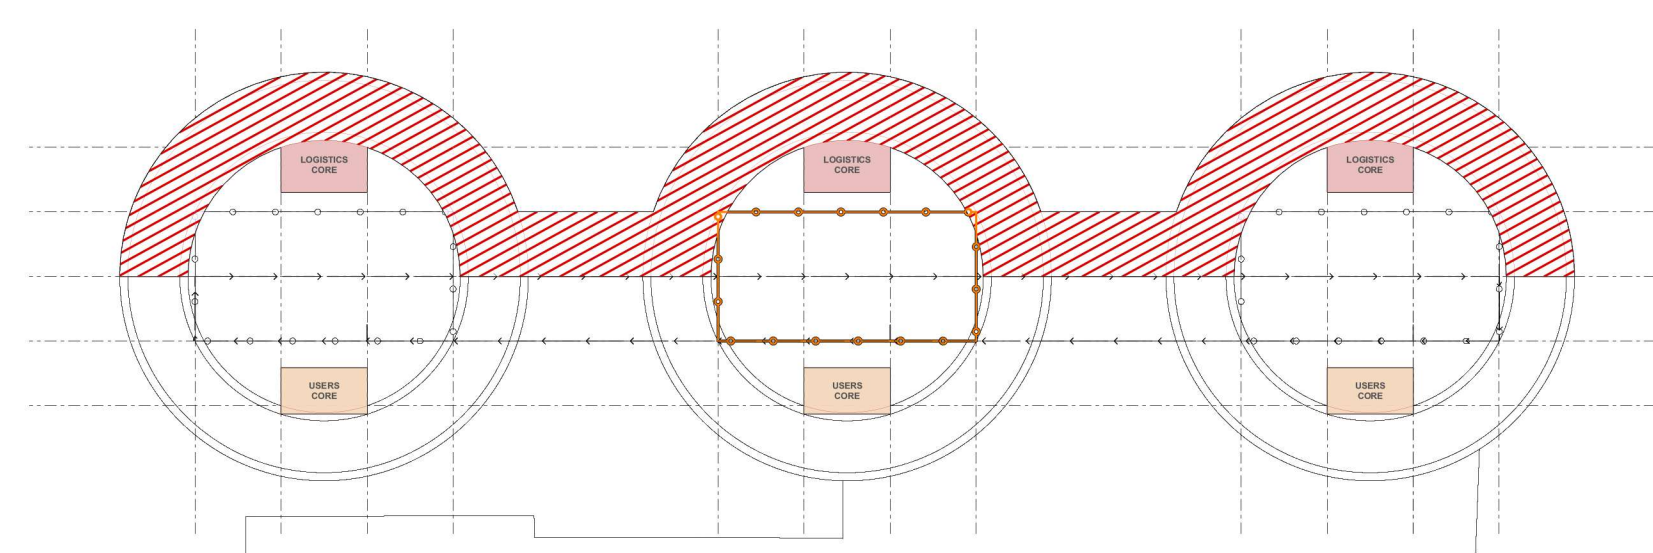


METRO ENTRANCE
-1st Floor (-8.00 m)


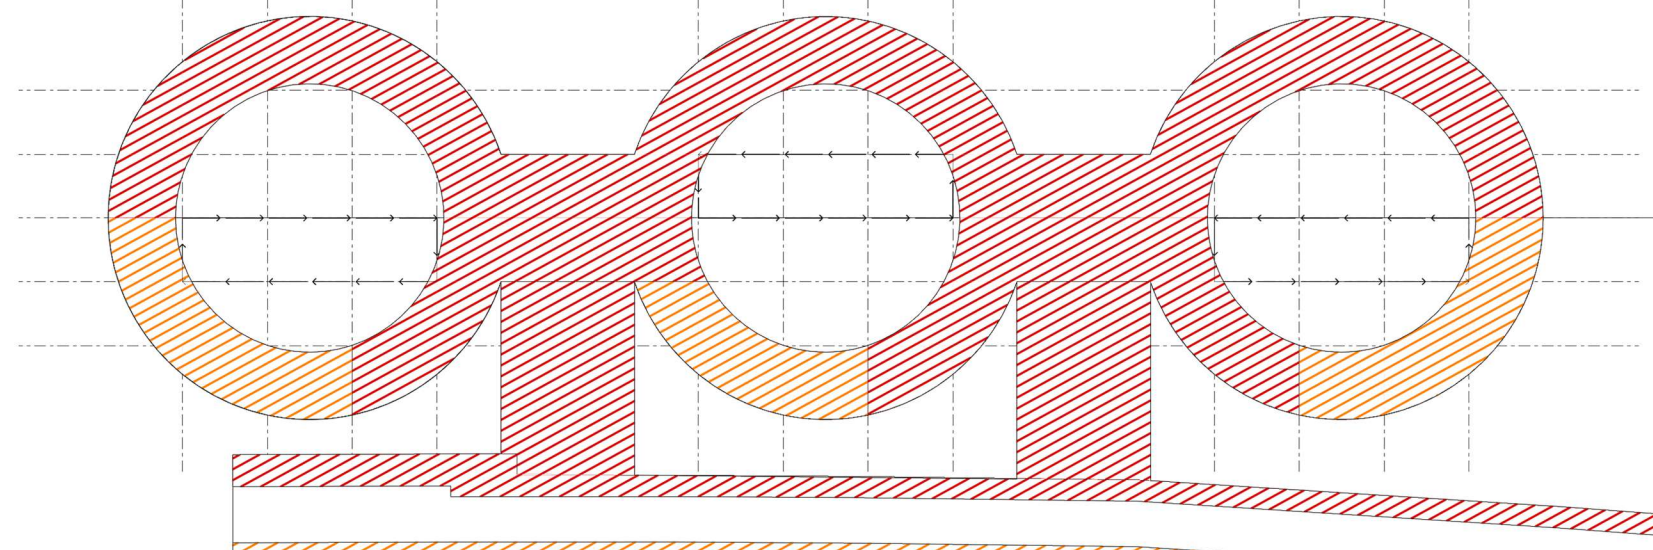


METRO ENTRANCE
-2nd Floor (-16.00 m)


CORE UNIT SPACE
DISRIBUTION

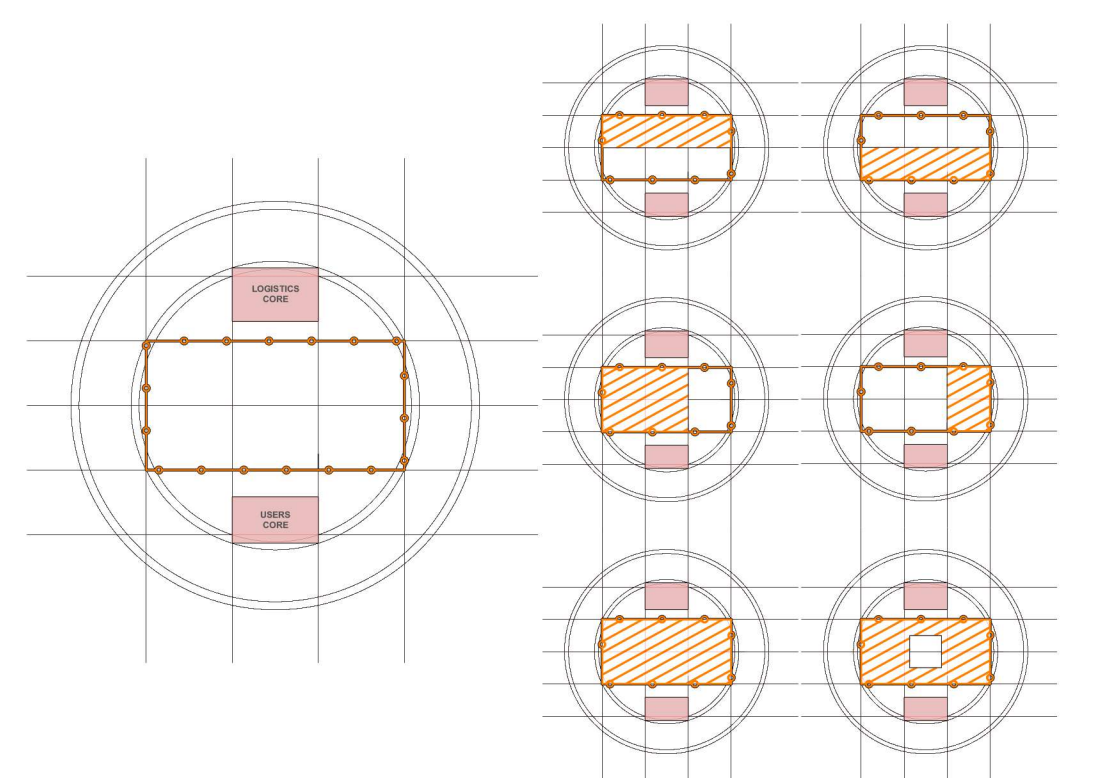

LIFE UNIT SPACE
DISRIBUTION

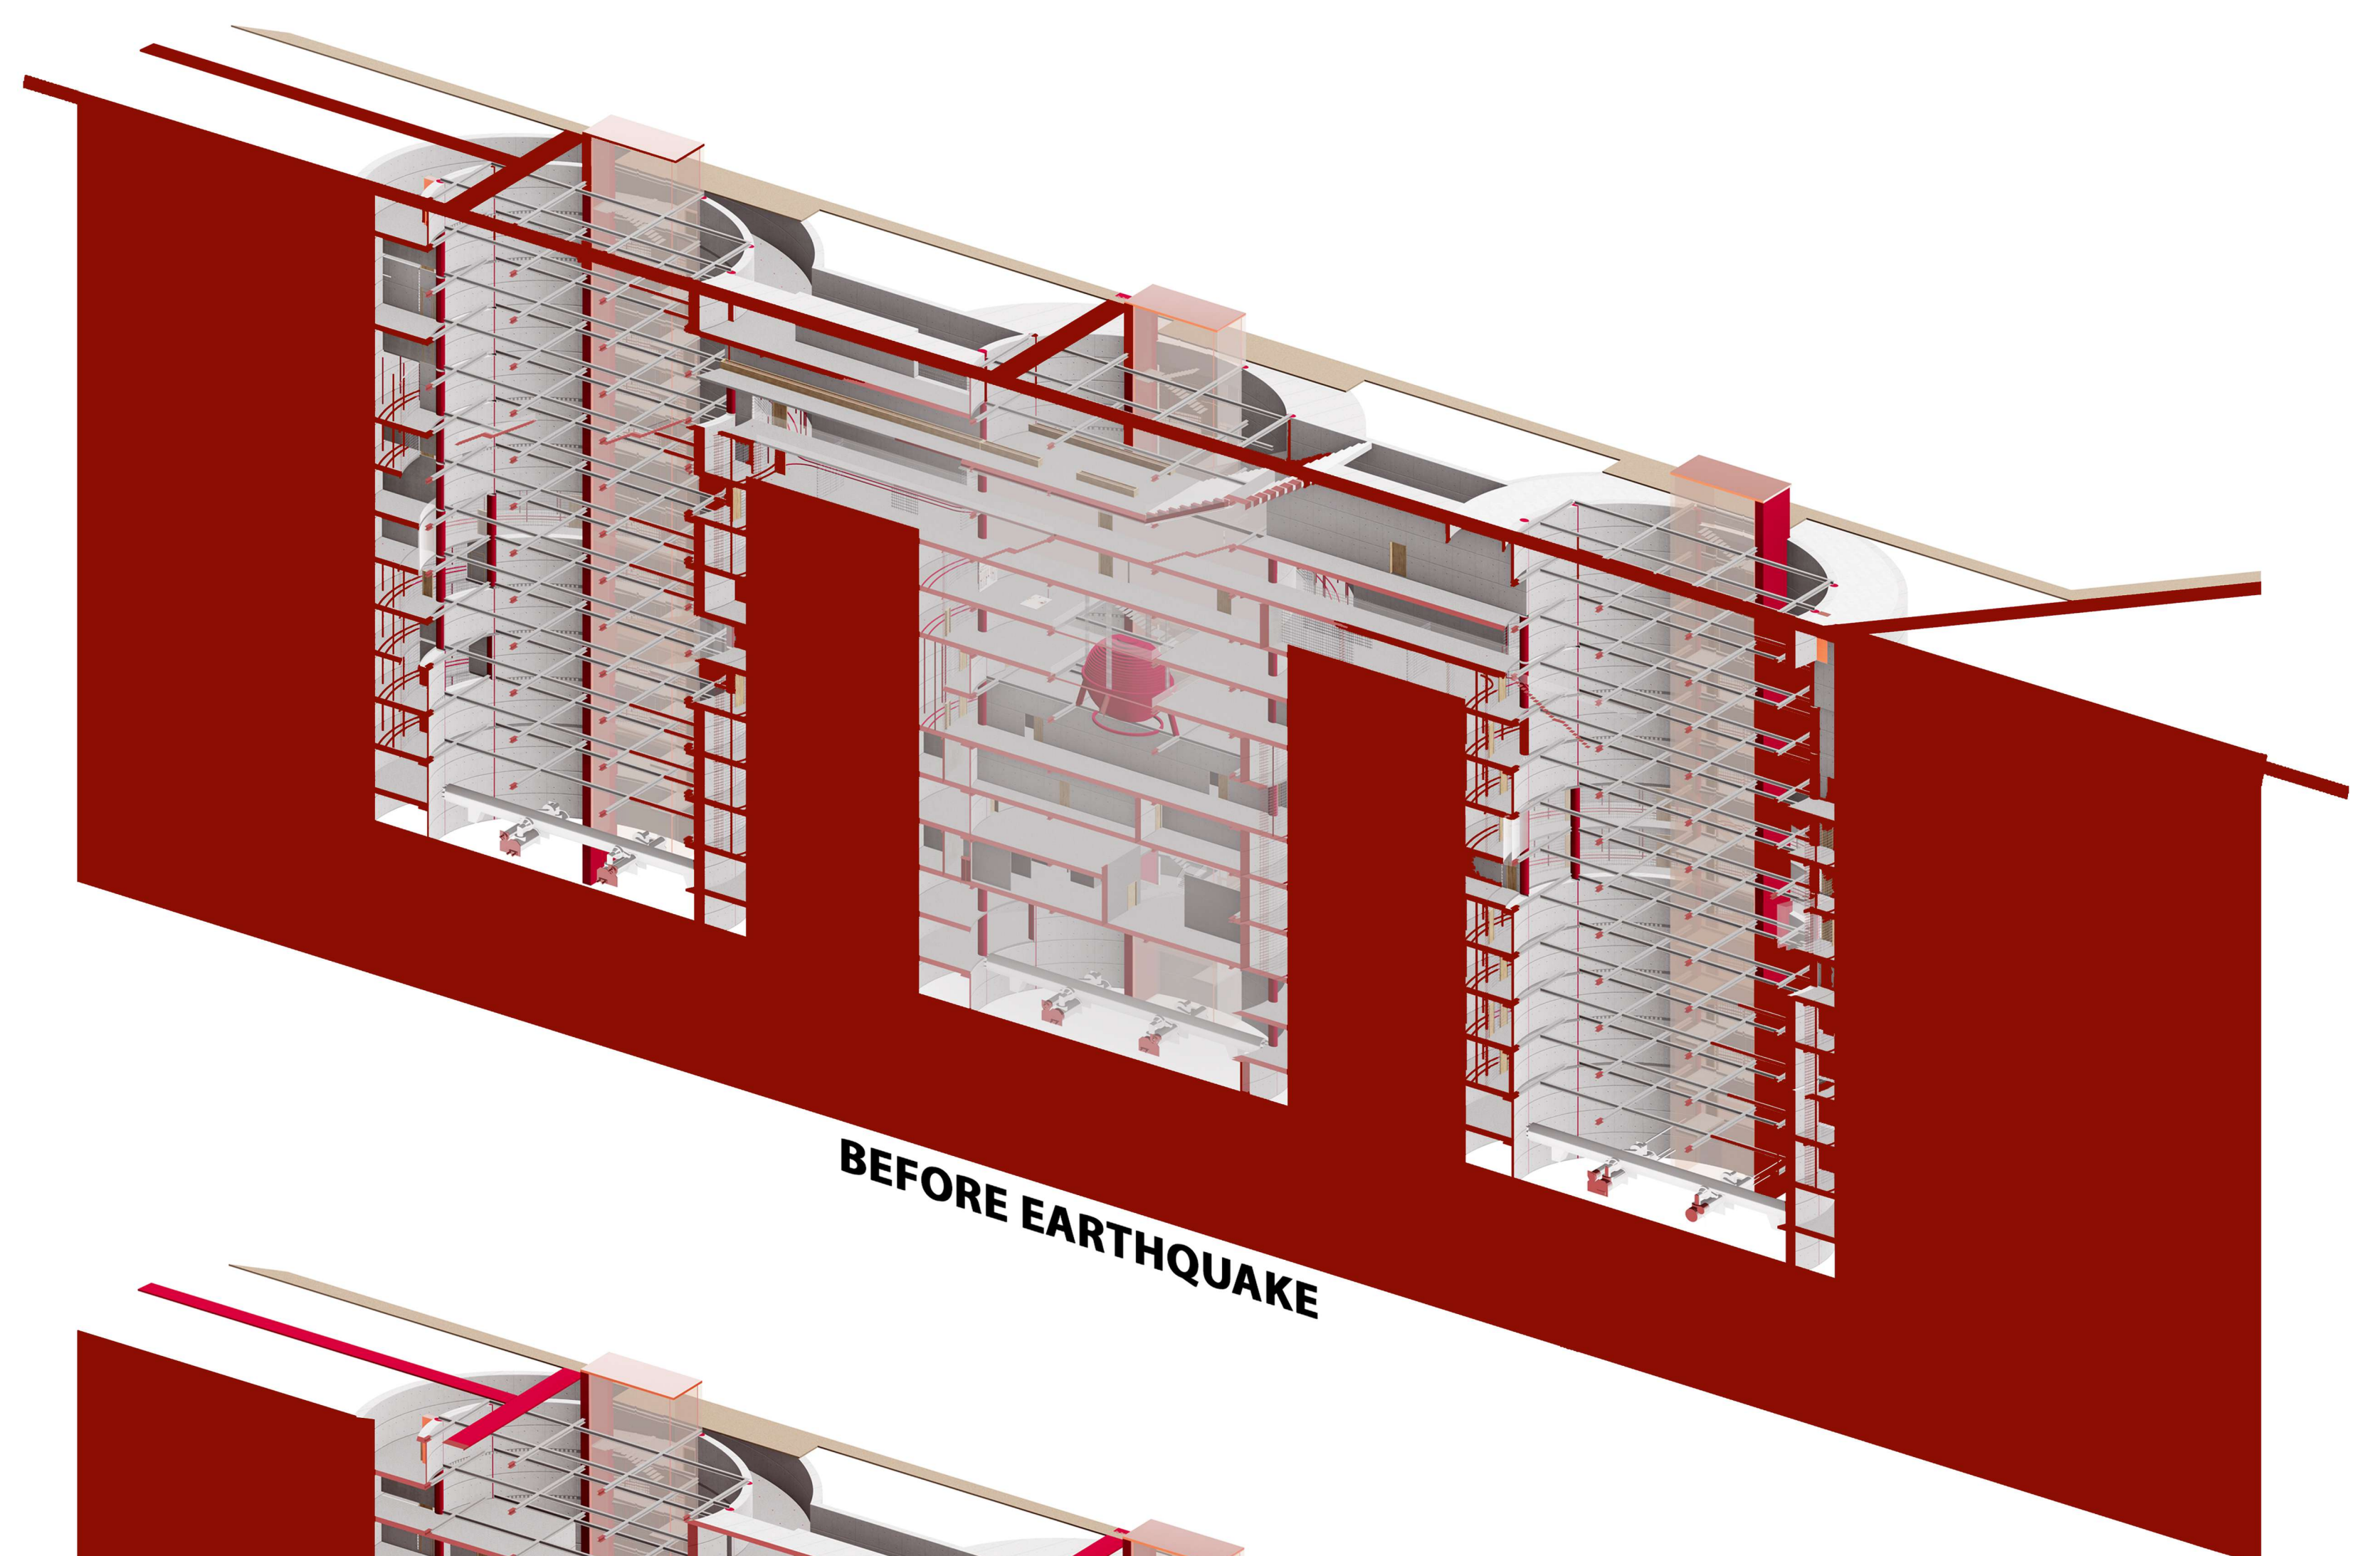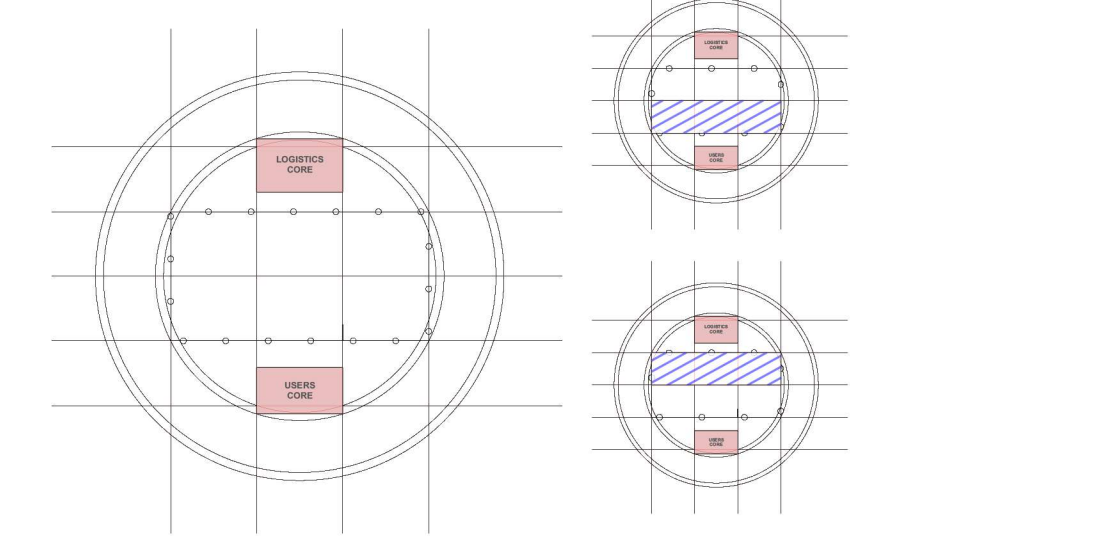

BEFORE EARTHQUAKE

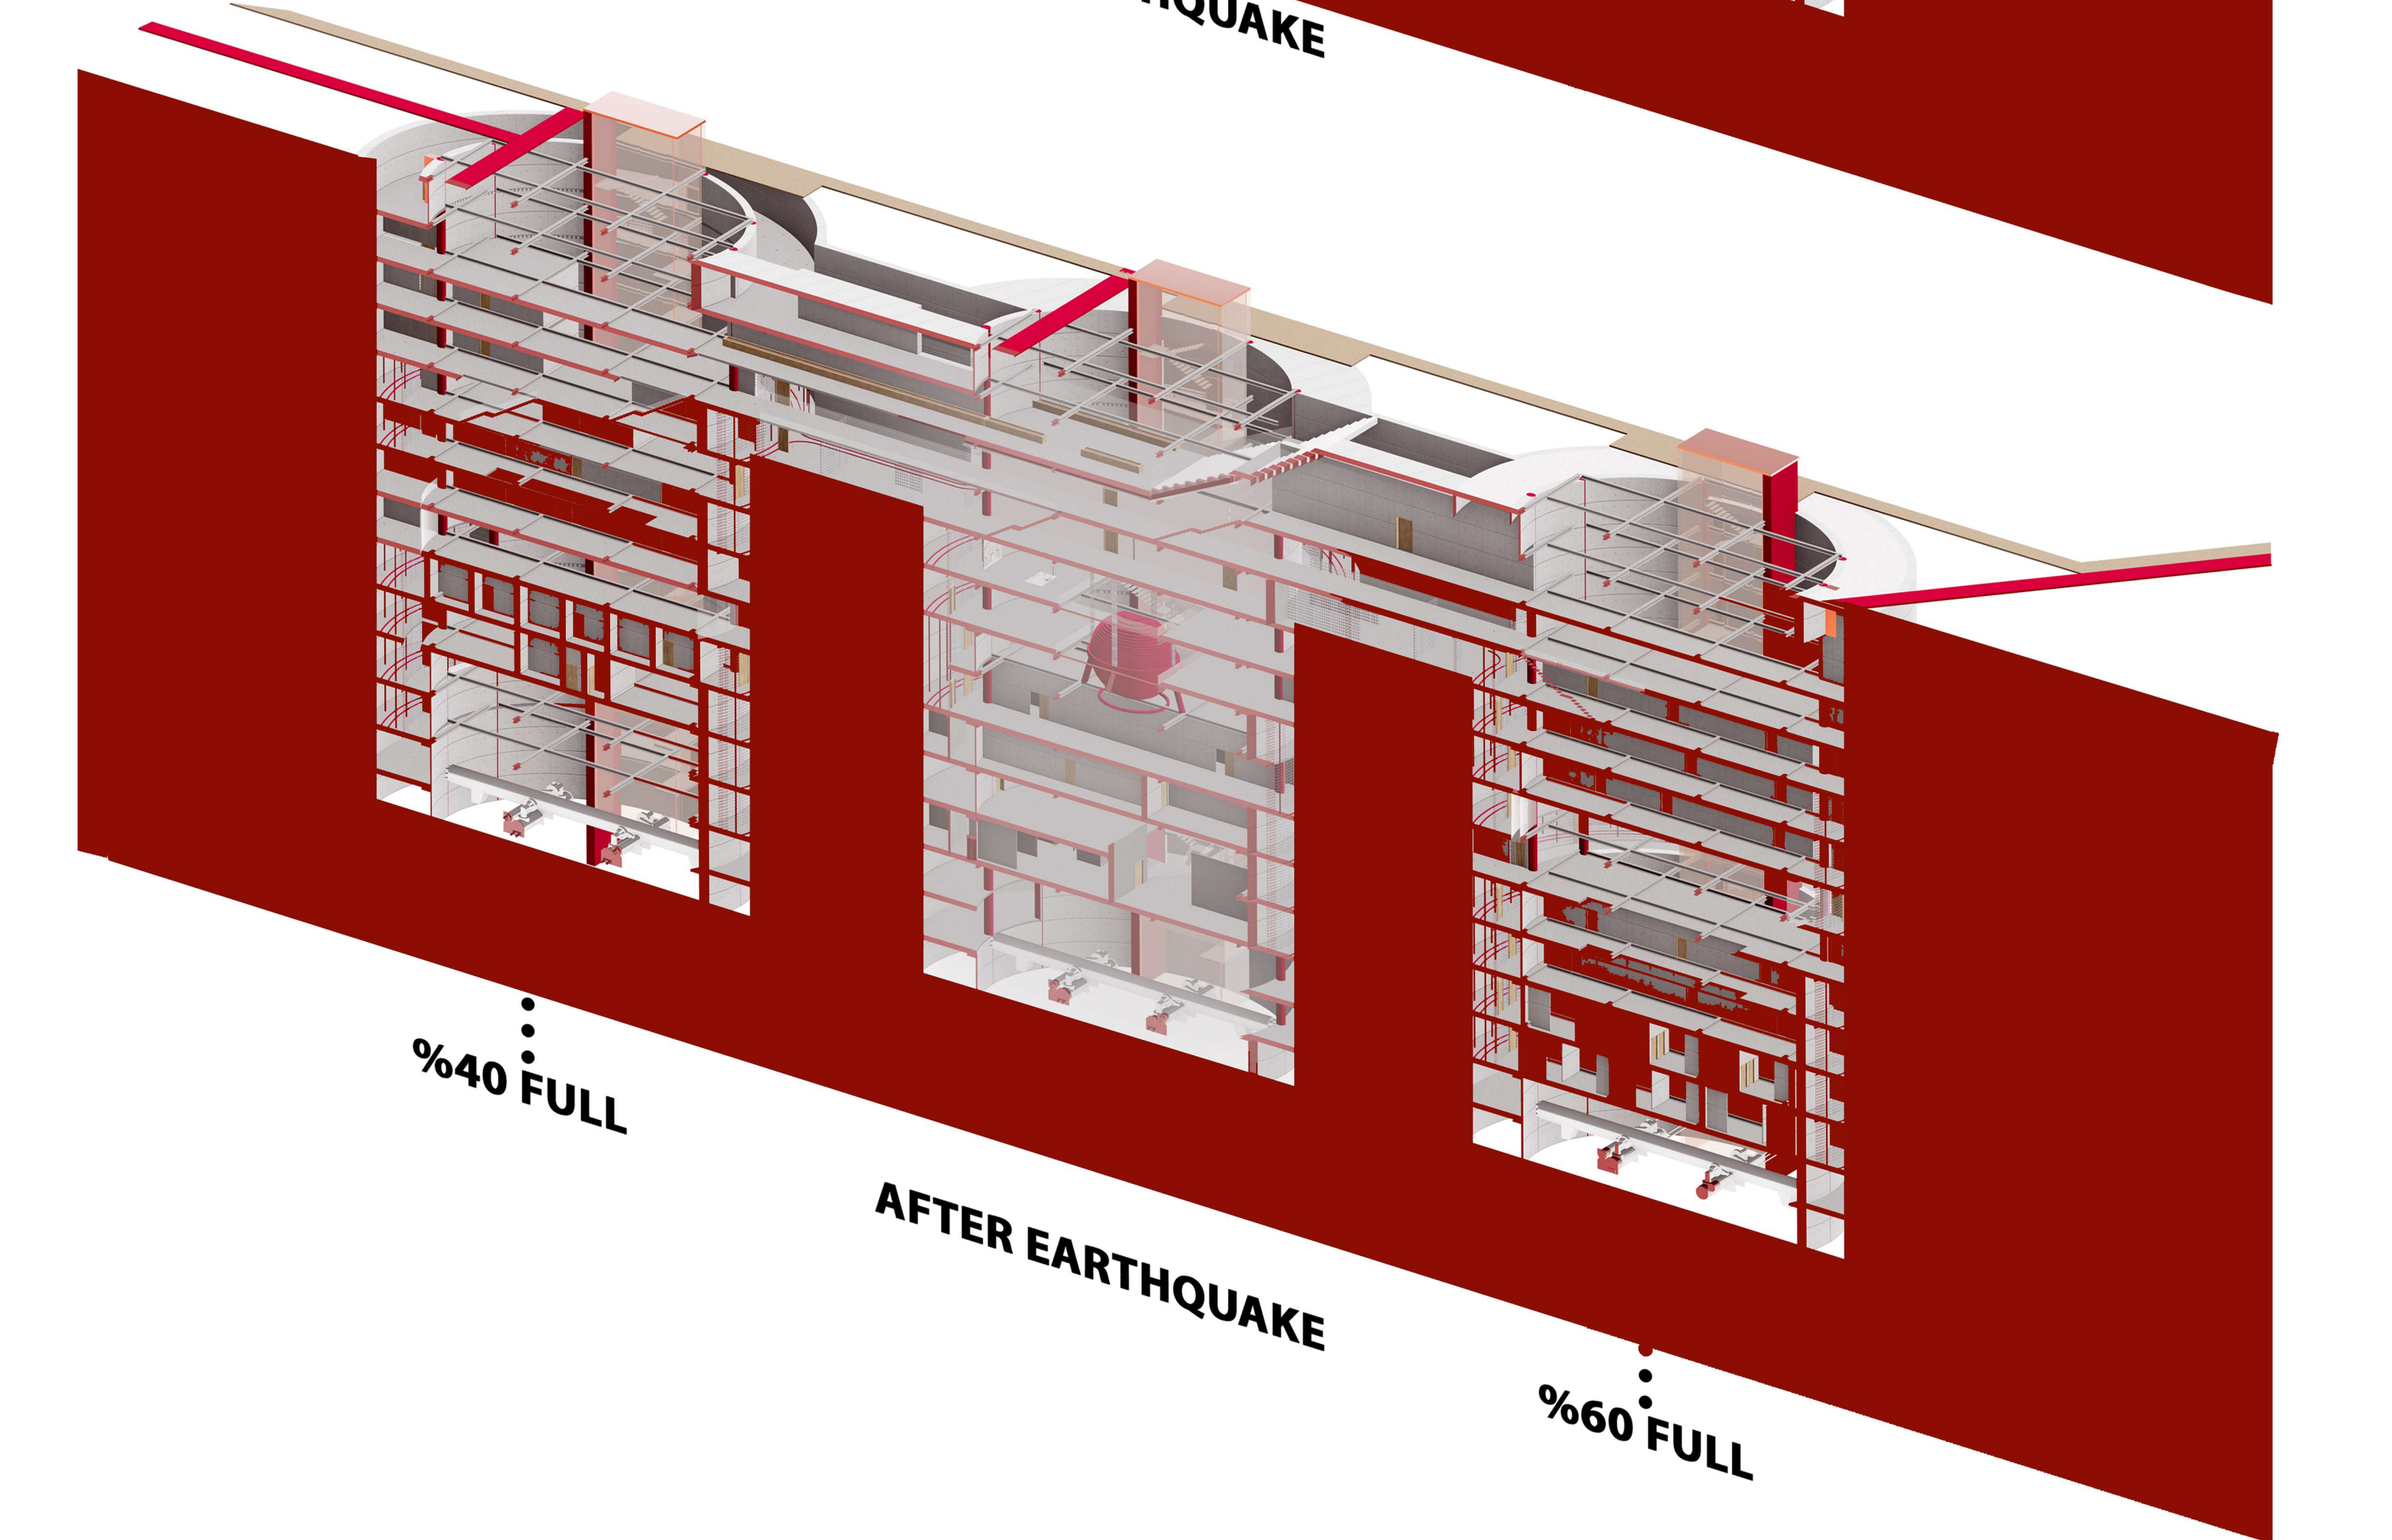

%40 FULL

AFTER EARTHQUAKE

%60 FULL