



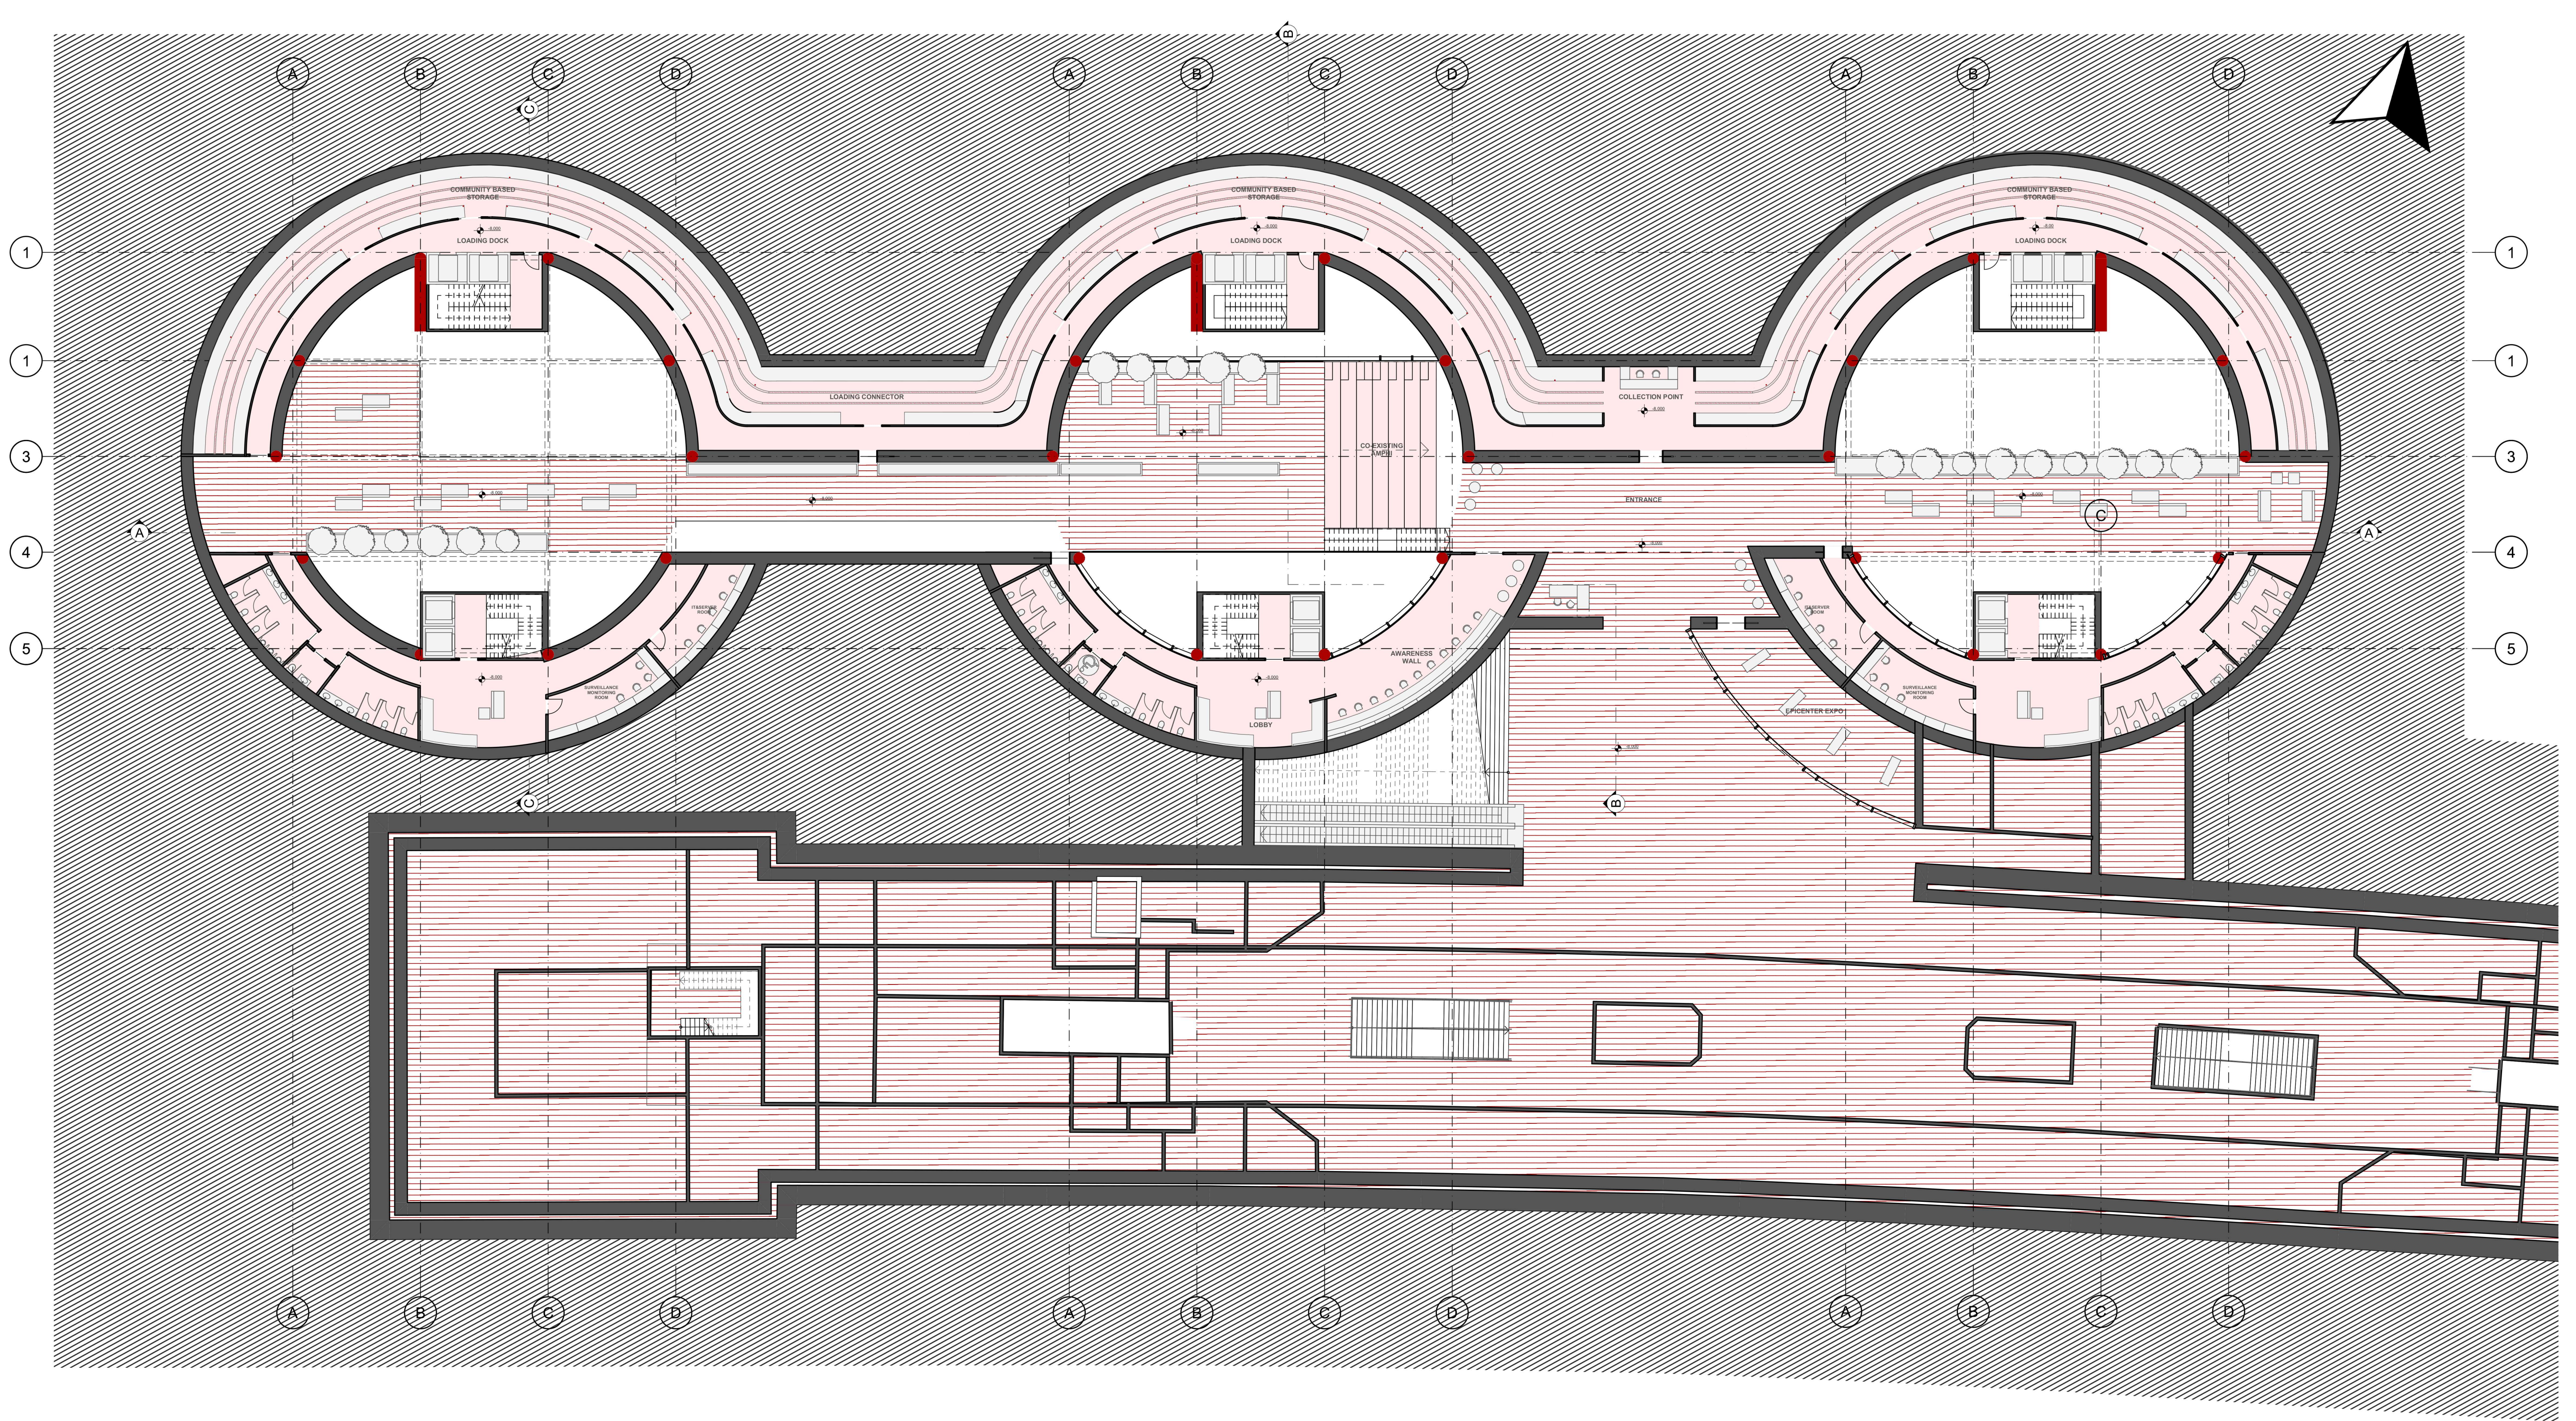

PLAN (-6.00 m)
SCALE: 1/200

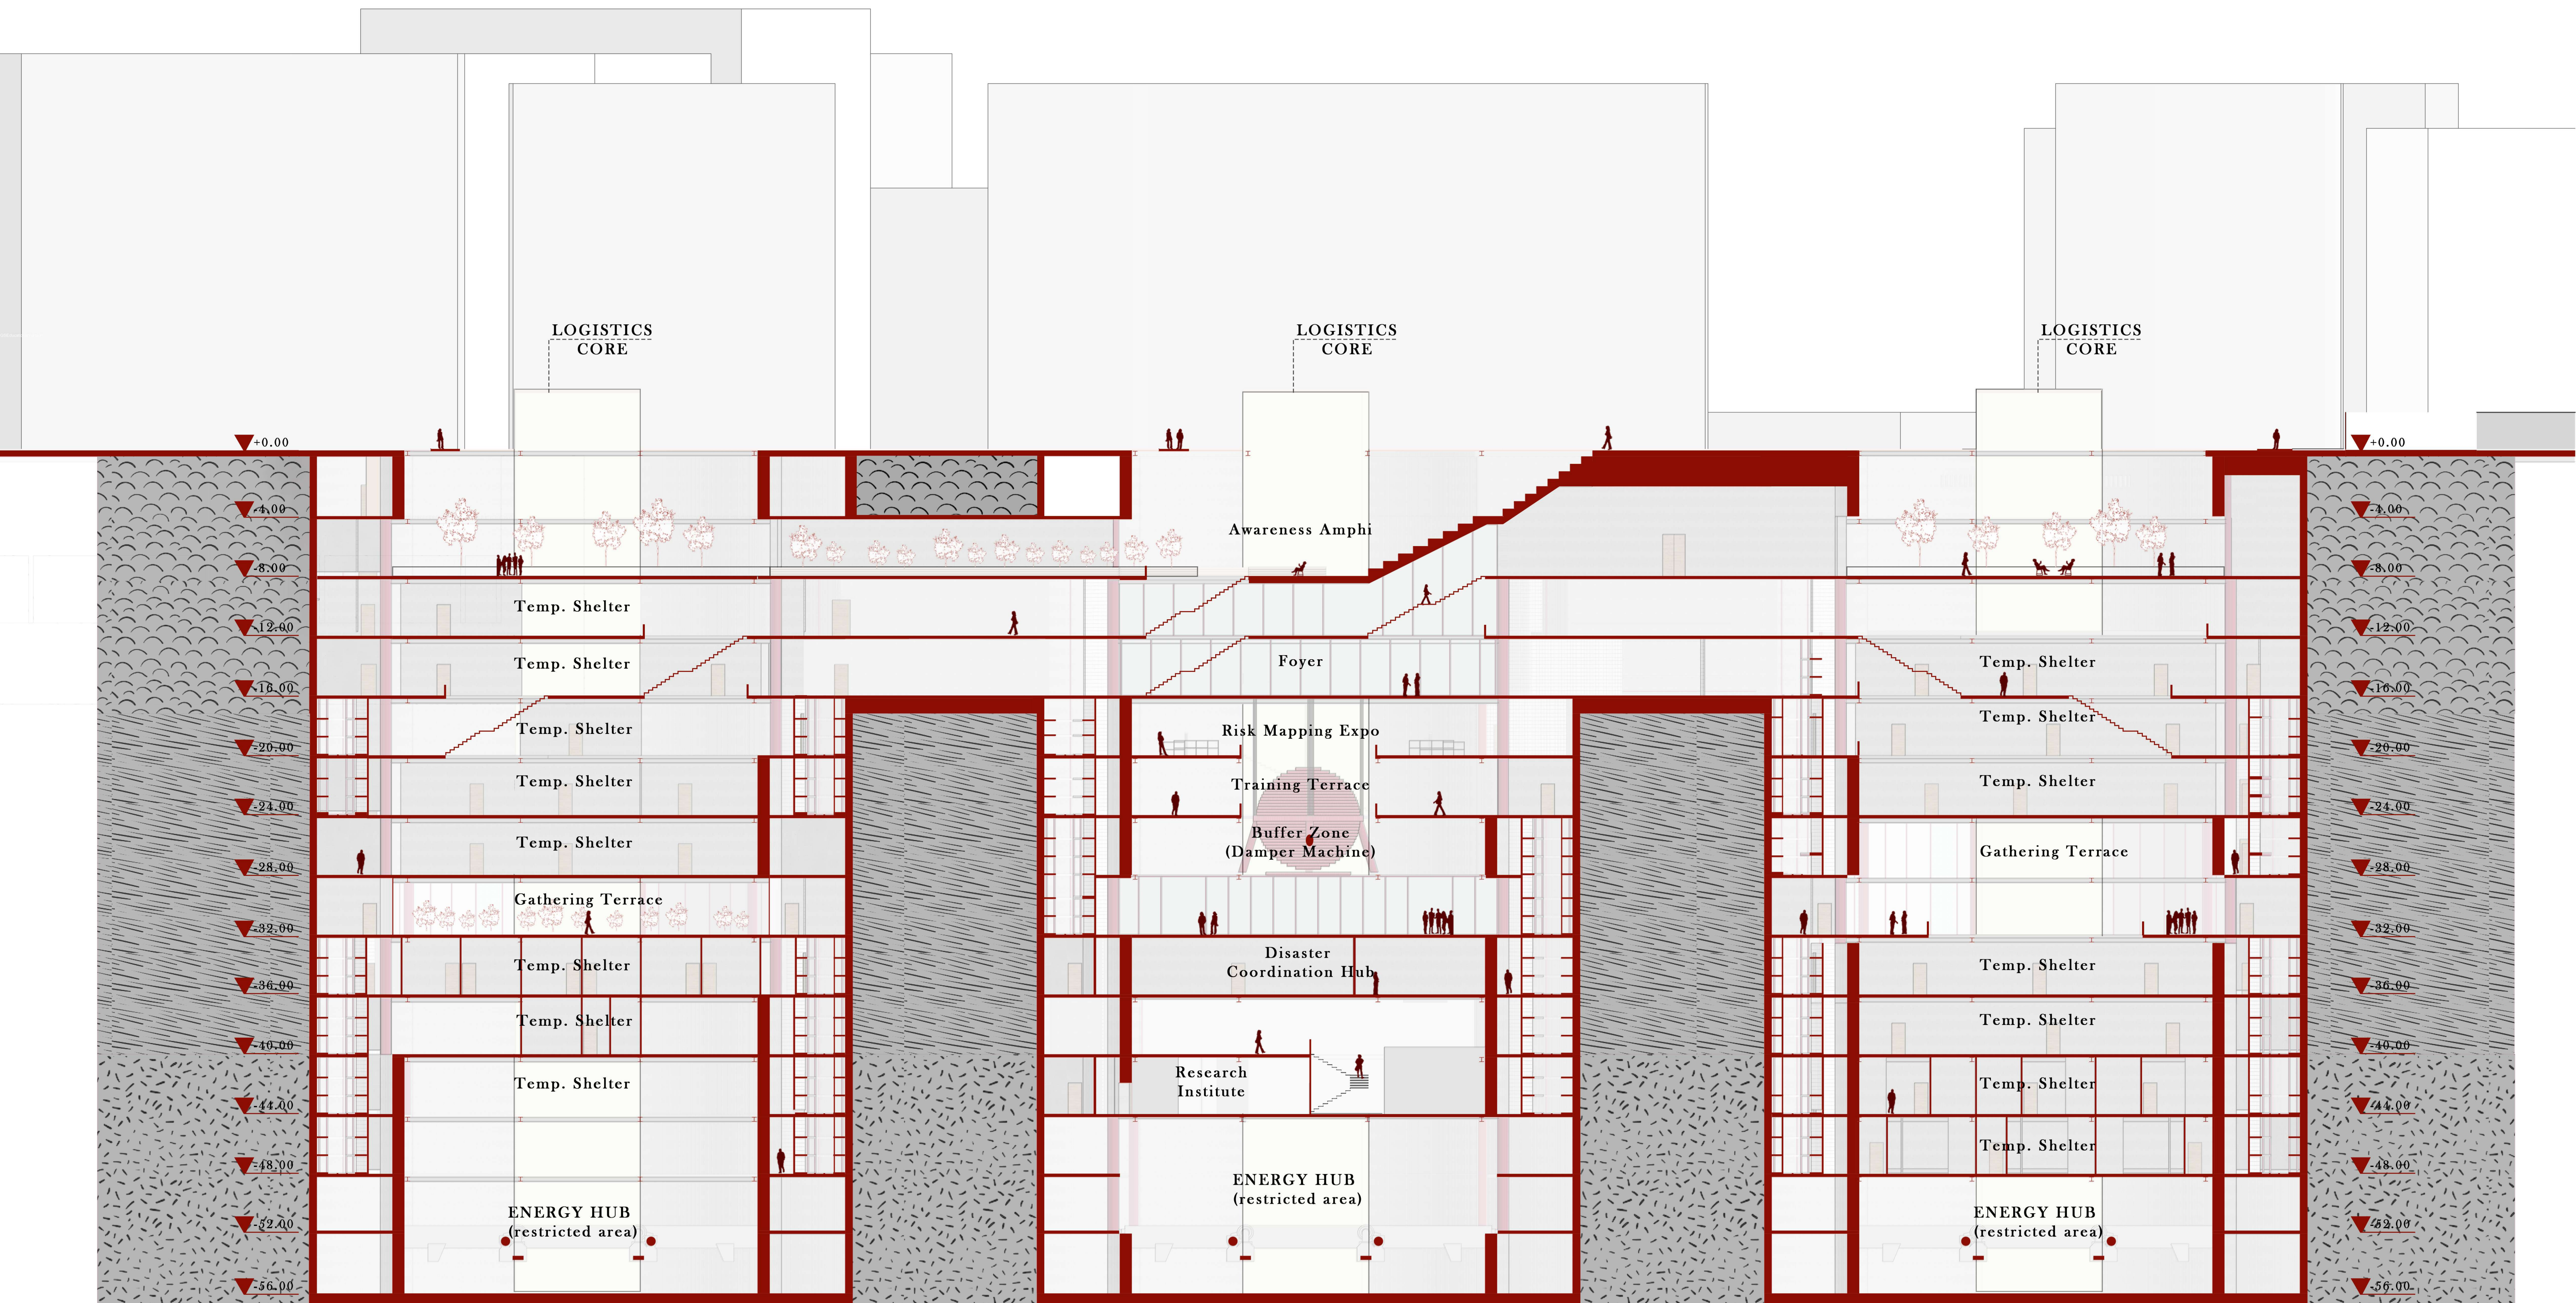

SECTION A-A
SCALE: 1/200