





PLAN (-10.00 m)
SCALE: 1/200

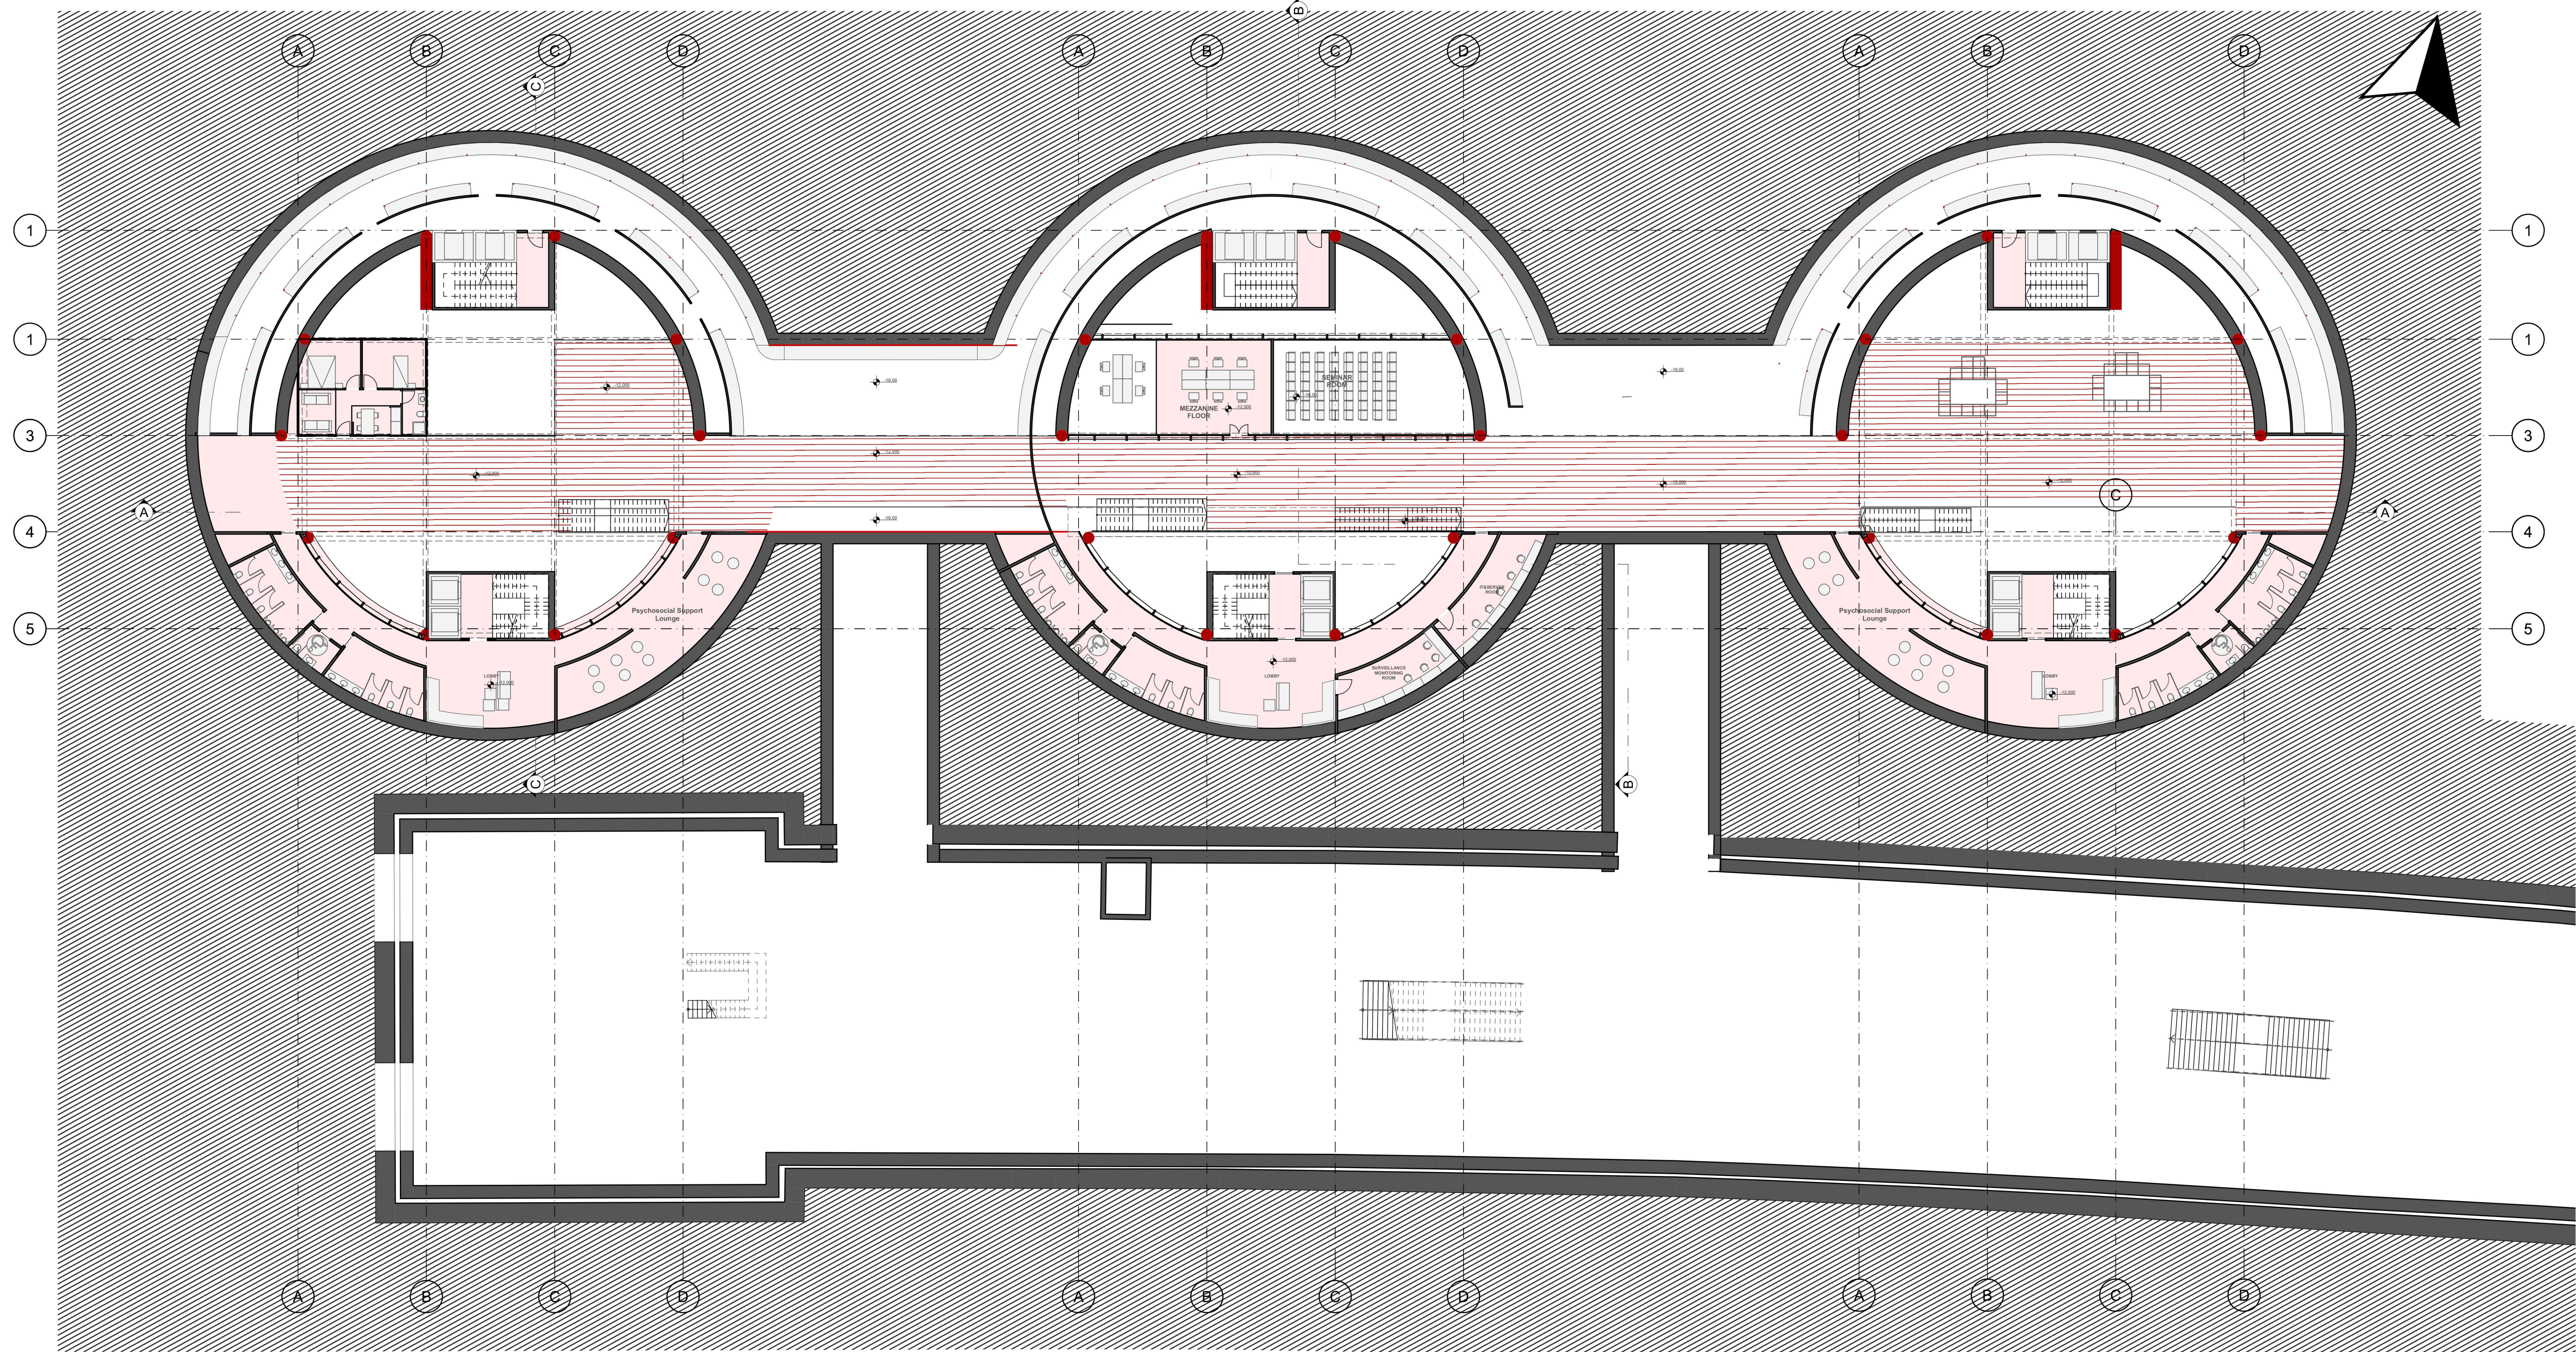

PLAN (-14.00 m)
SCALE: 1/200

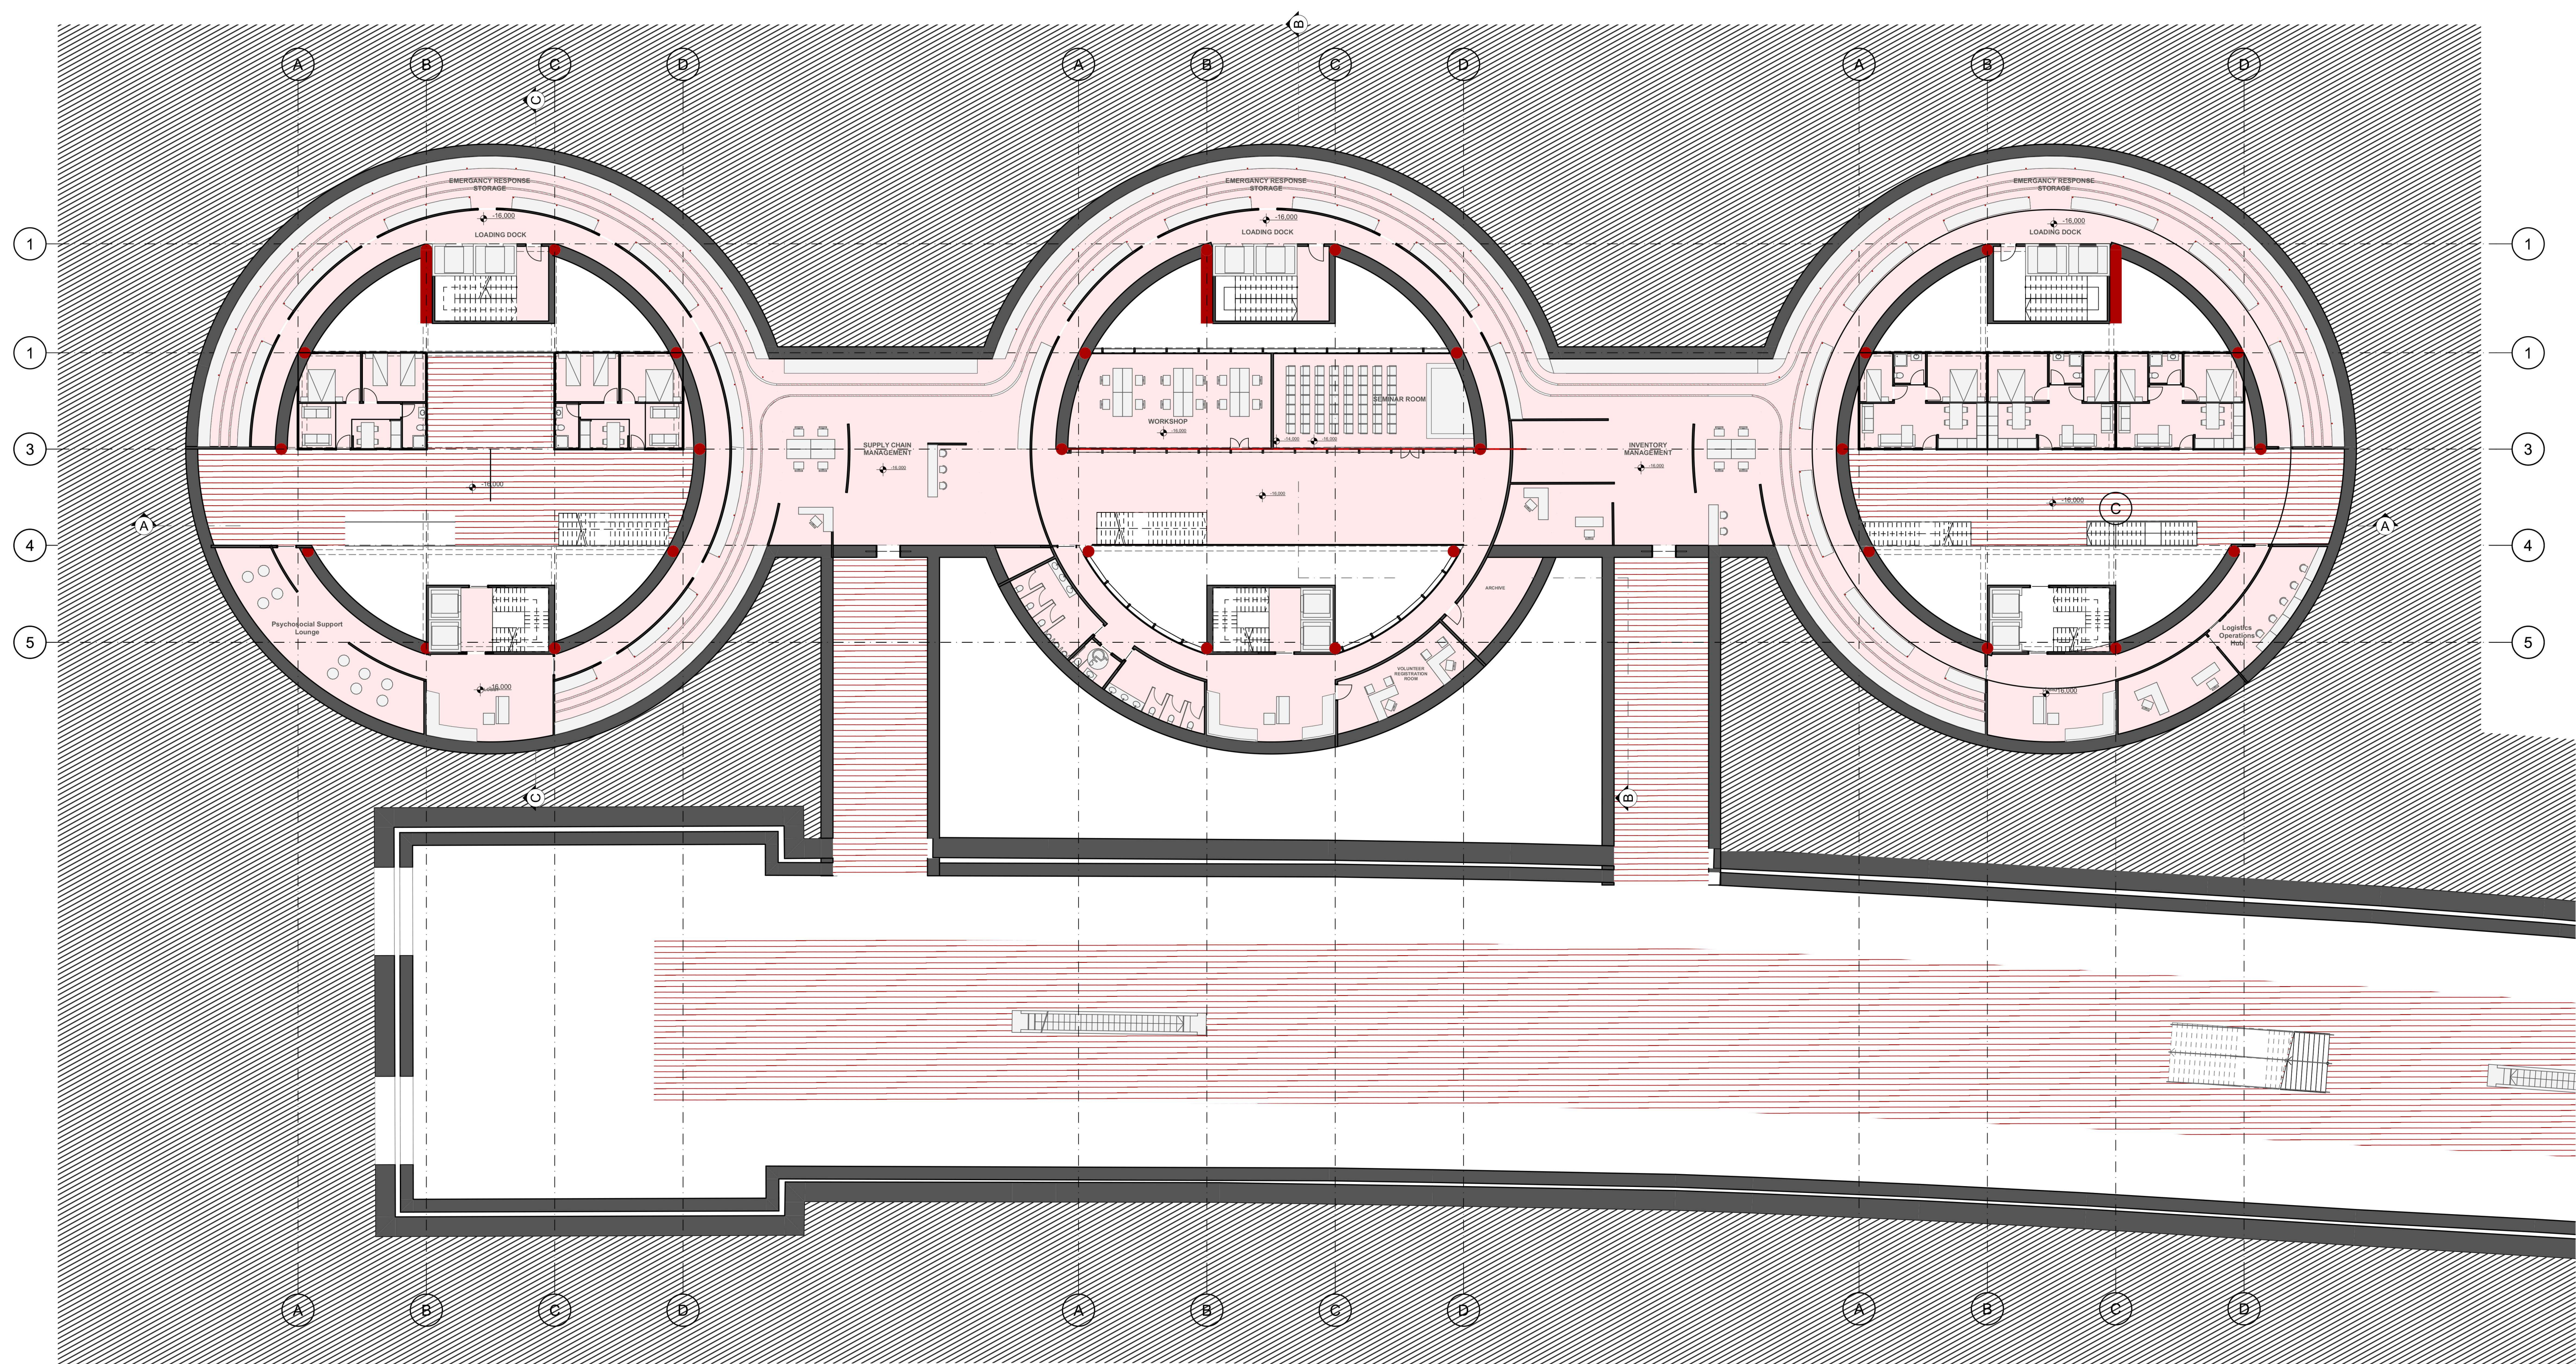