




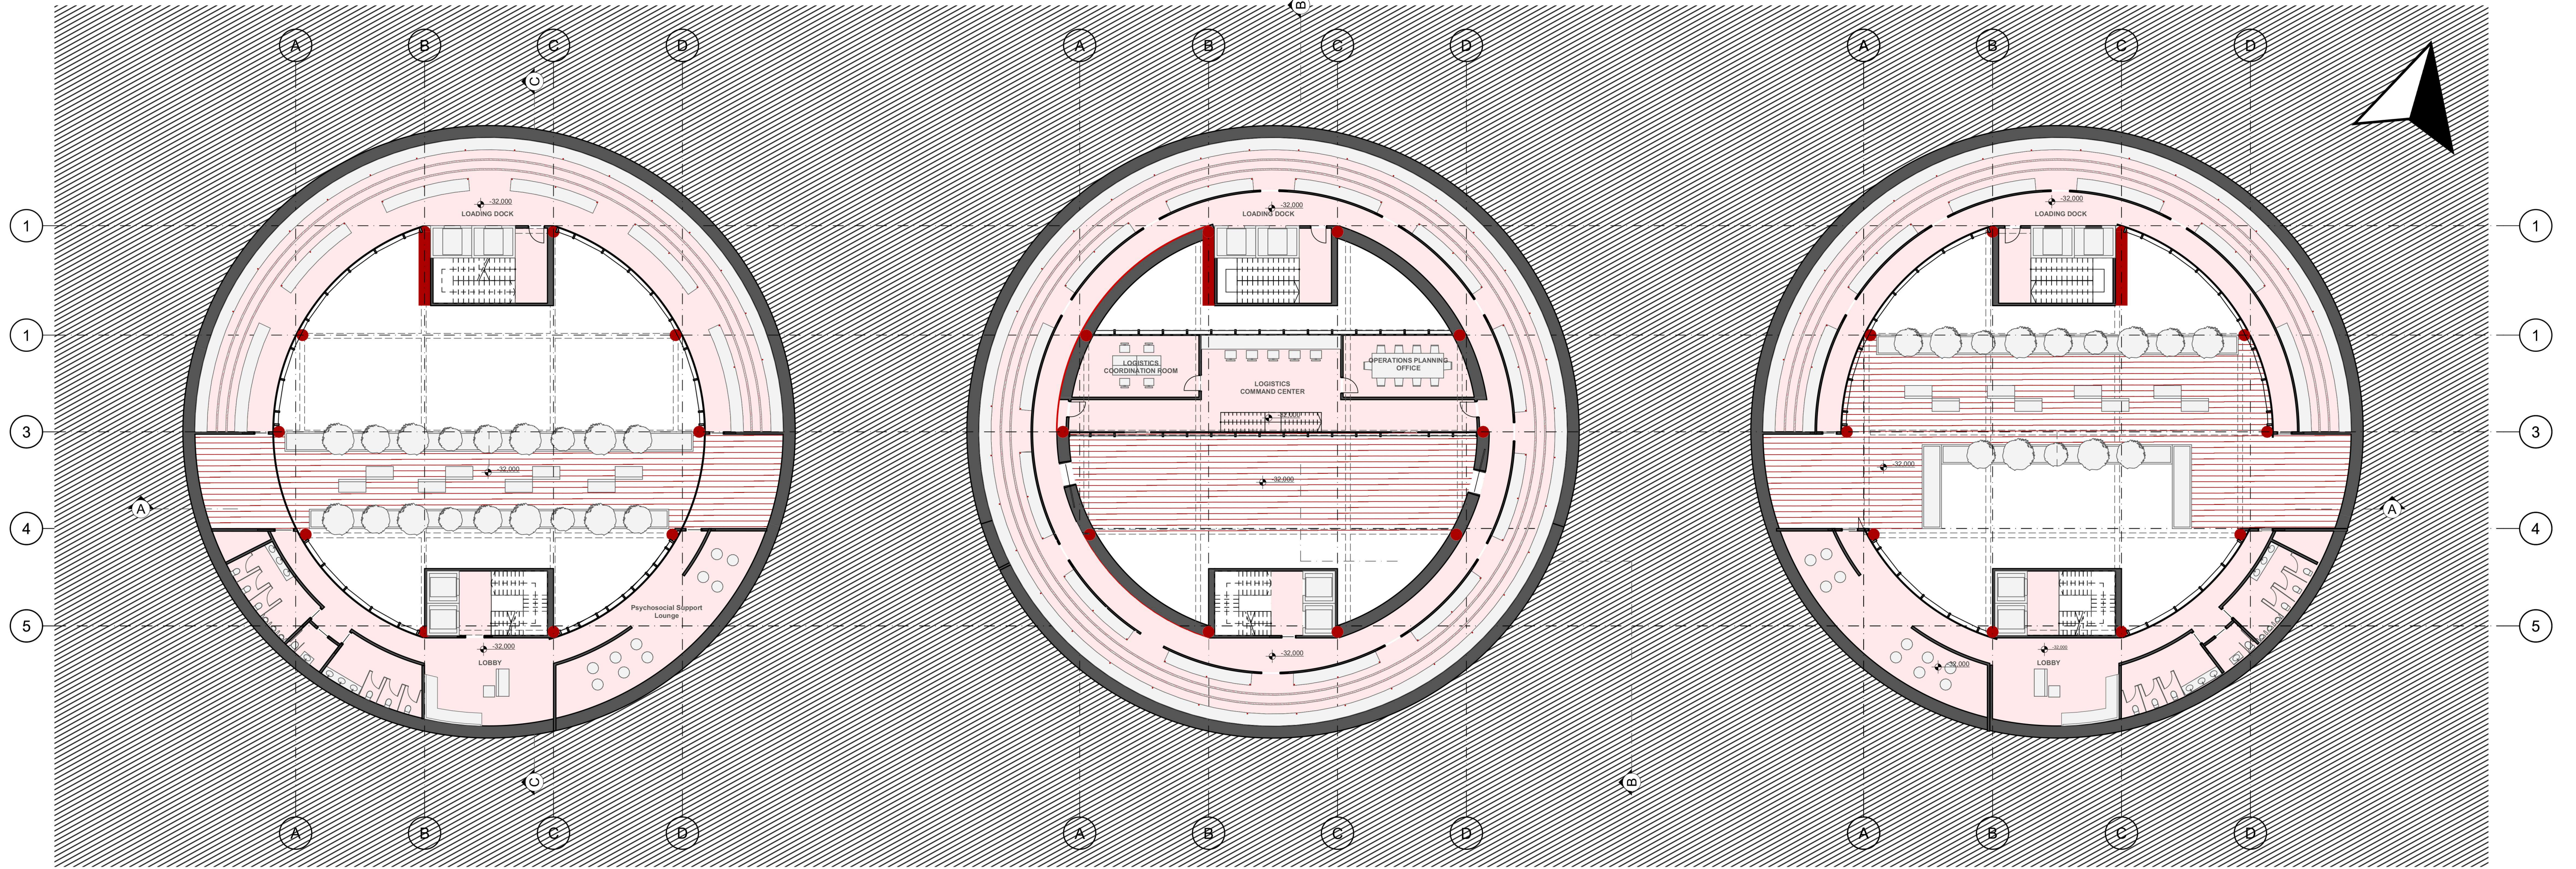

PLAN (-30.00 m)
SCALE: 1/200

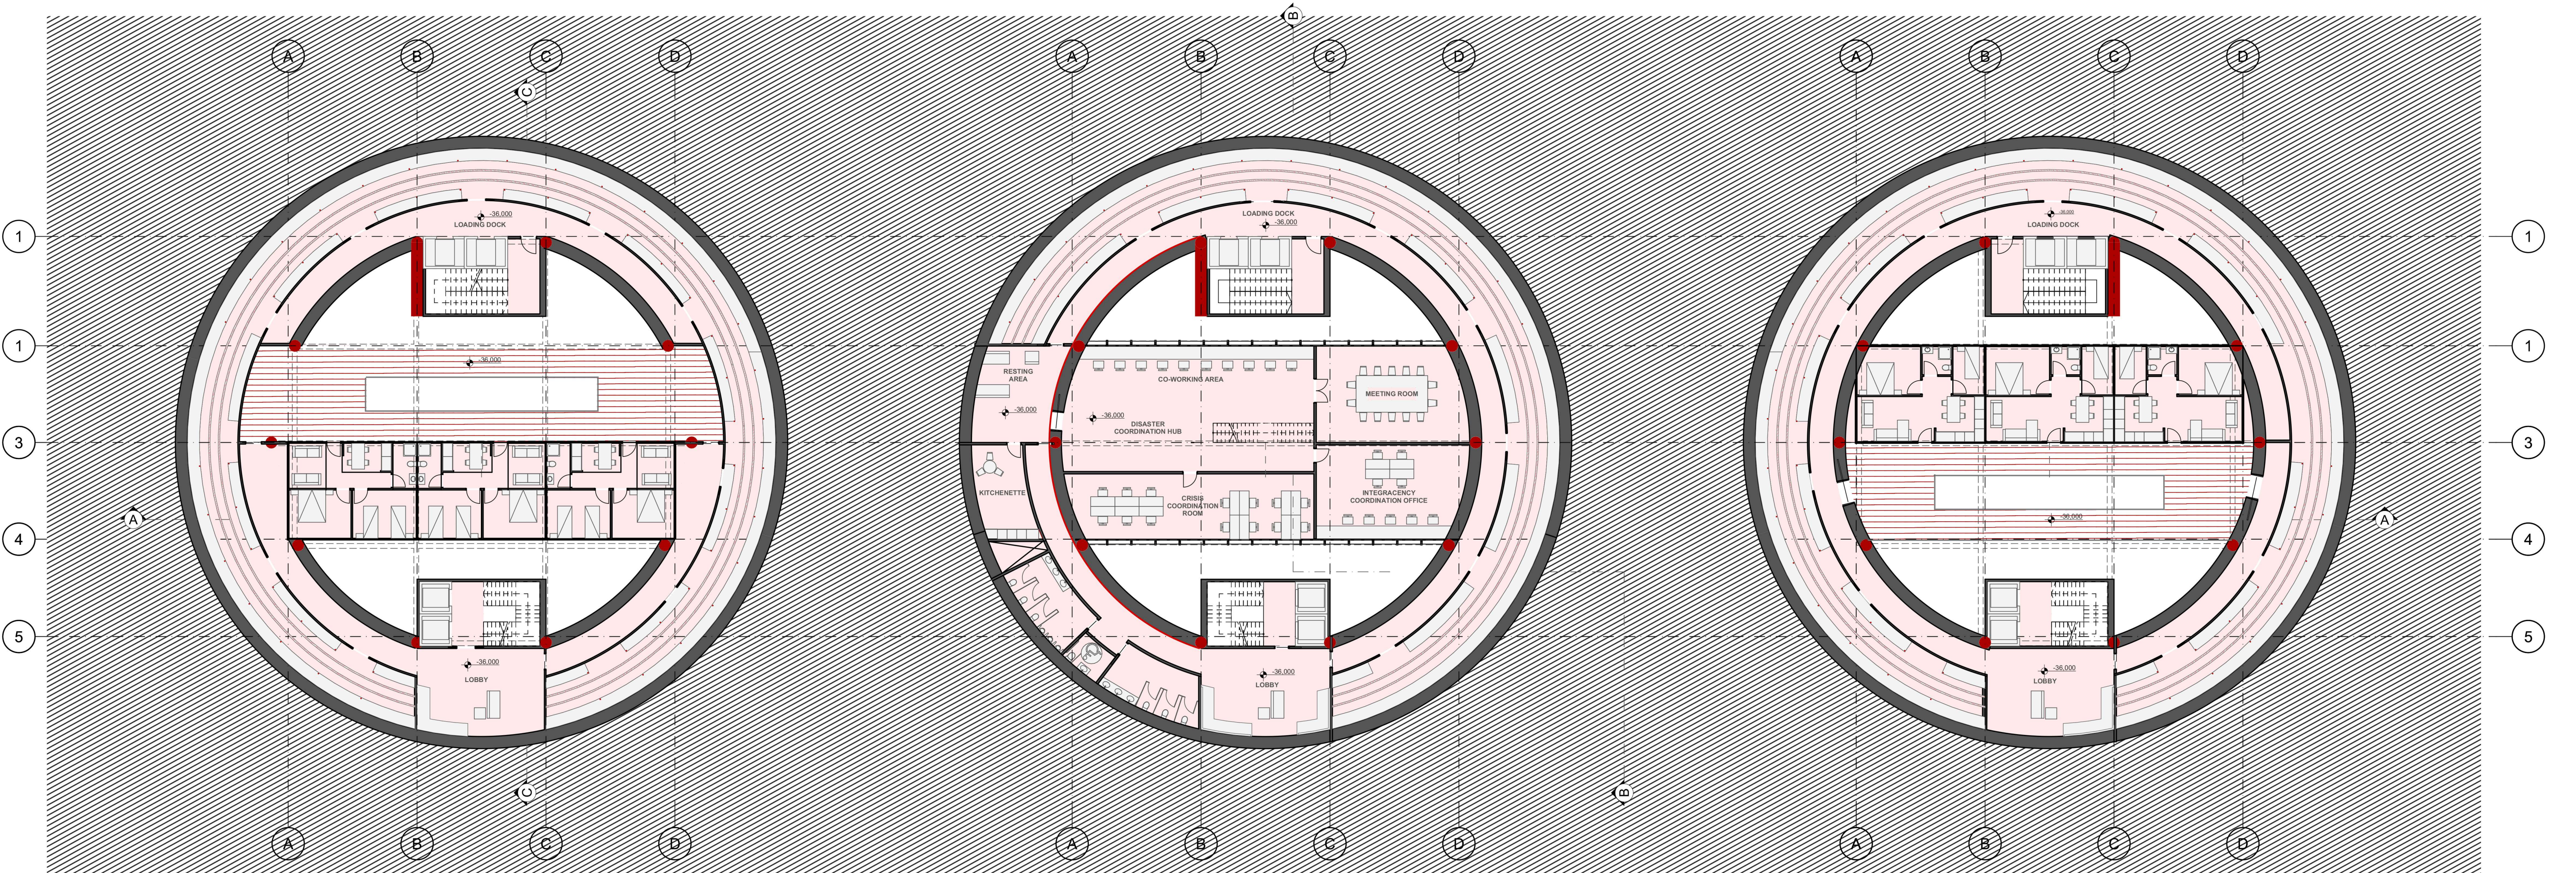

PLAN (-34.00 m)
SCALE: 1/200

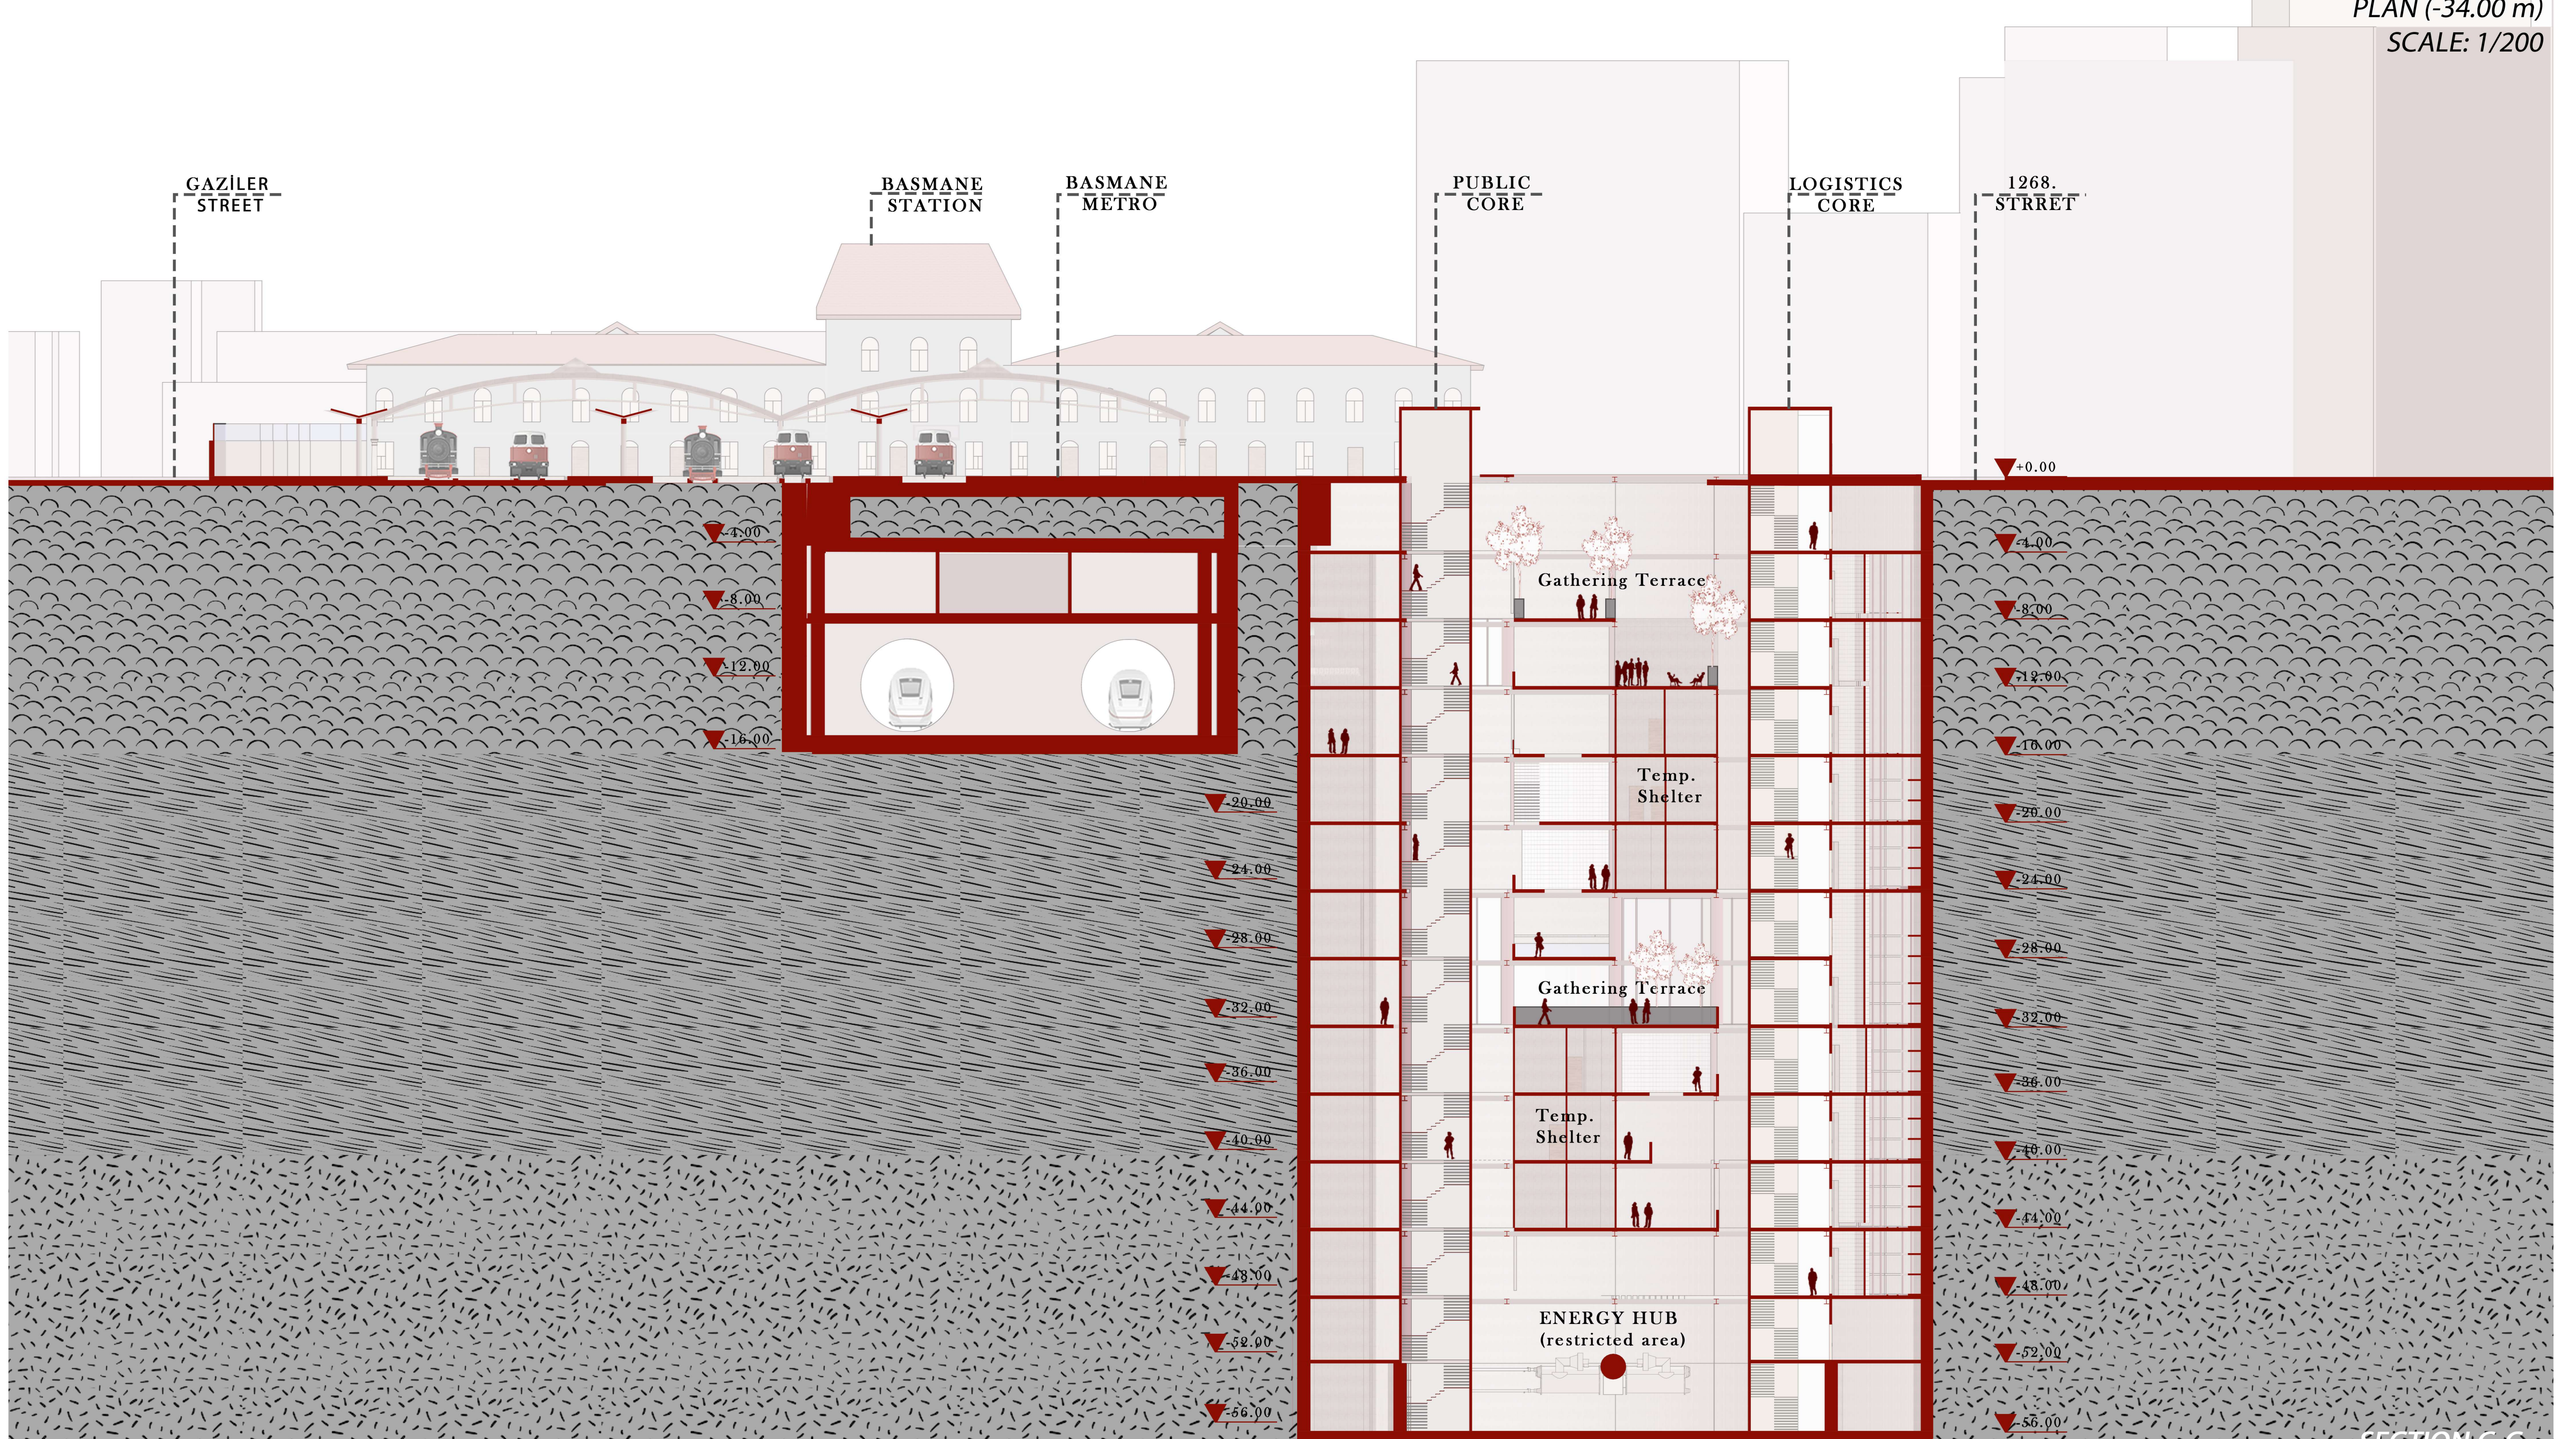

SECTION C-C
SCALE: 1/200