




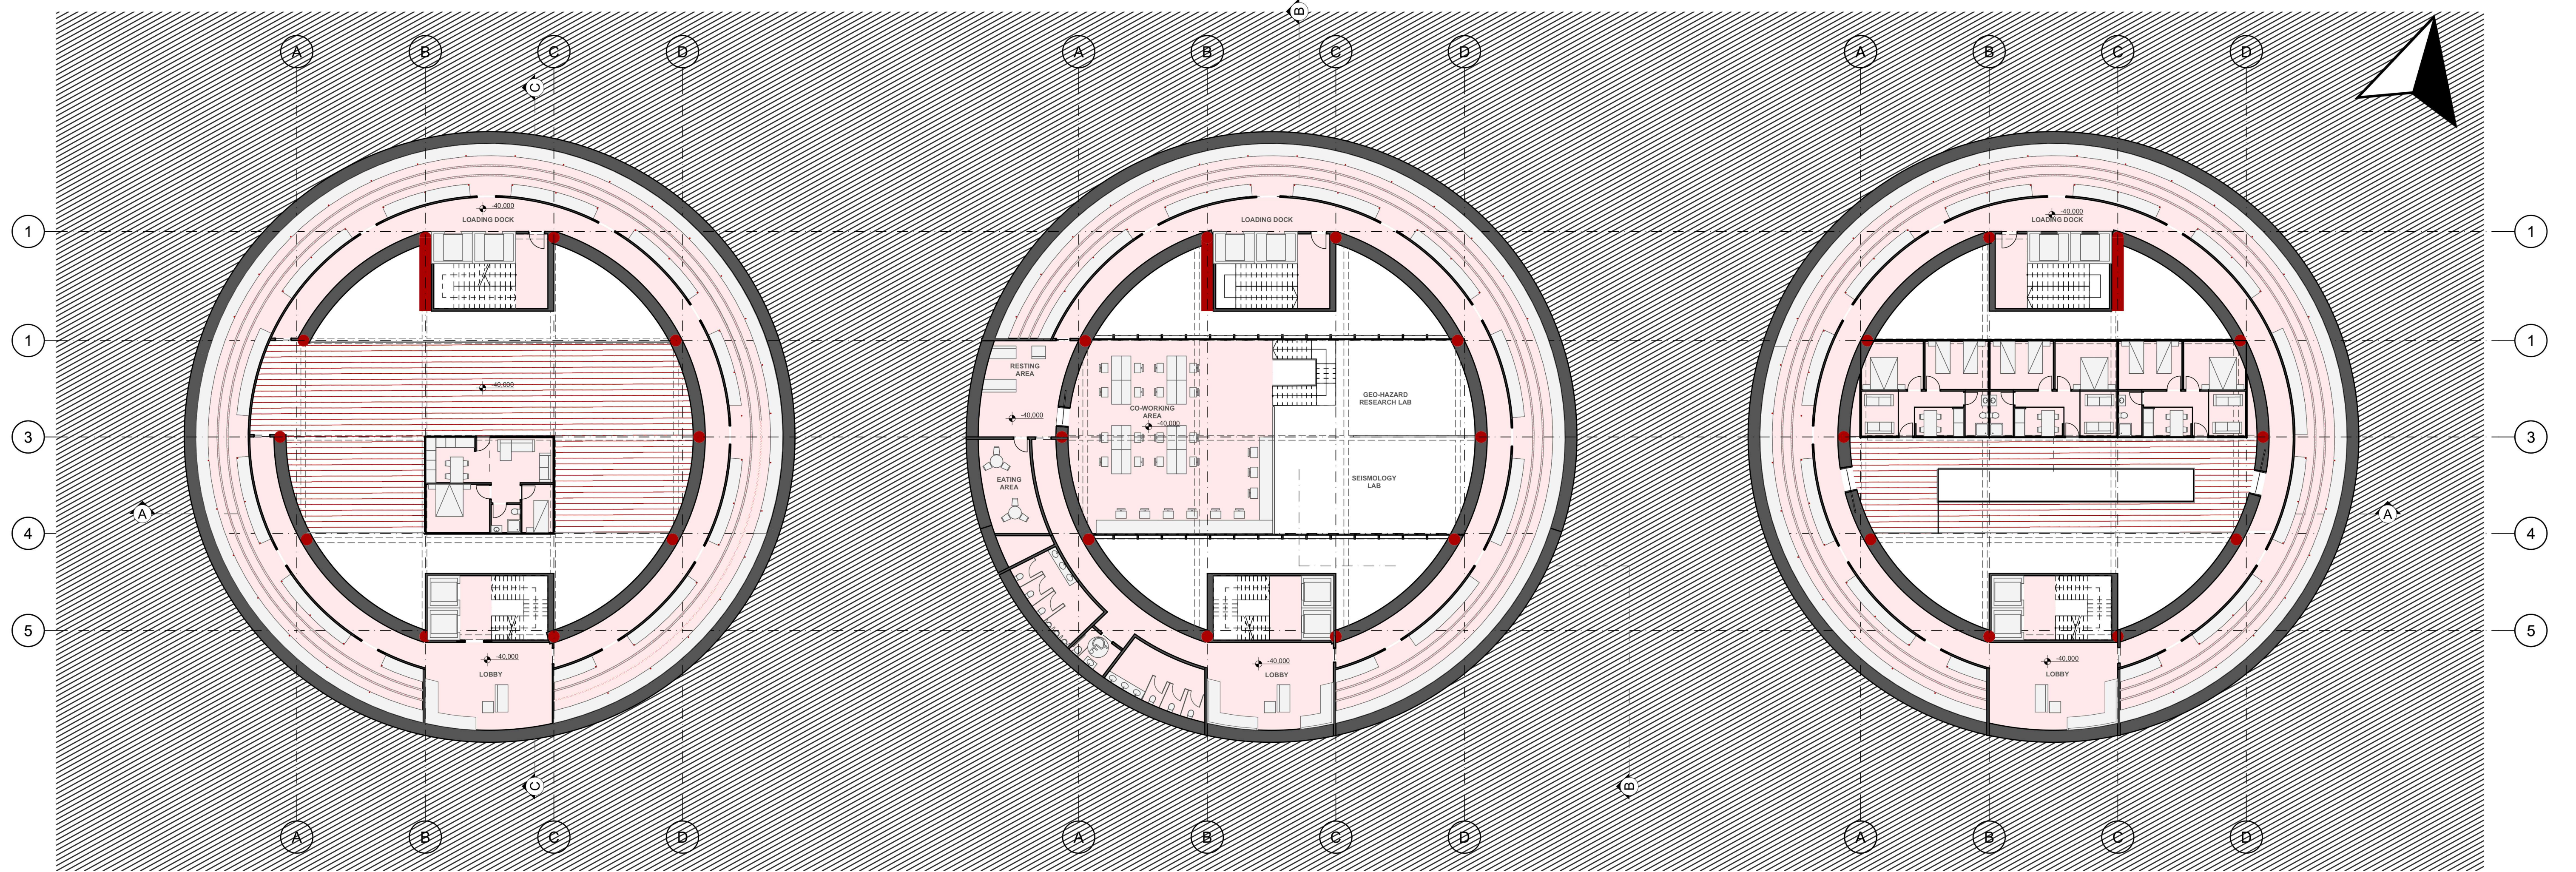

PLAN (-38.00 m)
SCALE: 1/200

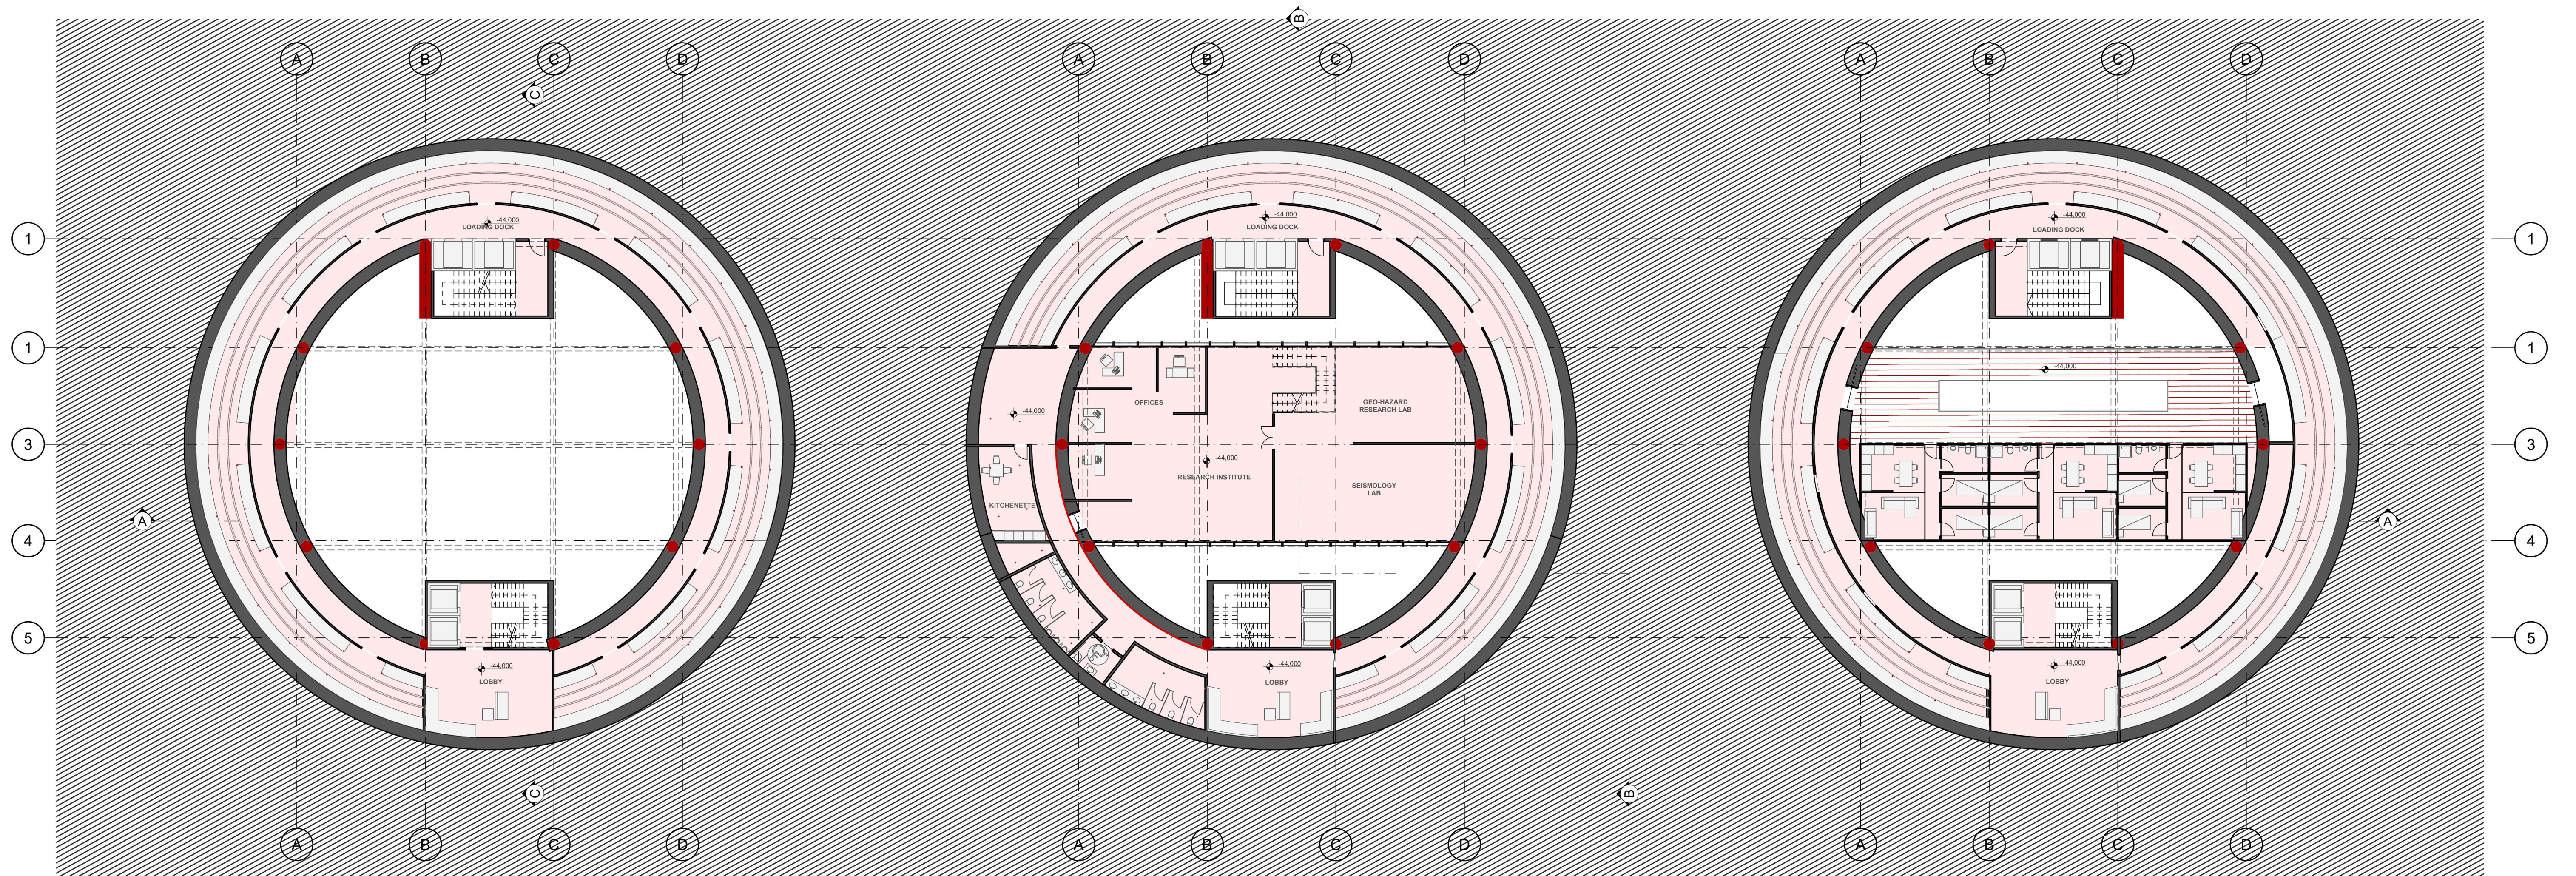

PLAN (-42.00 m)
SCALE: 1/200

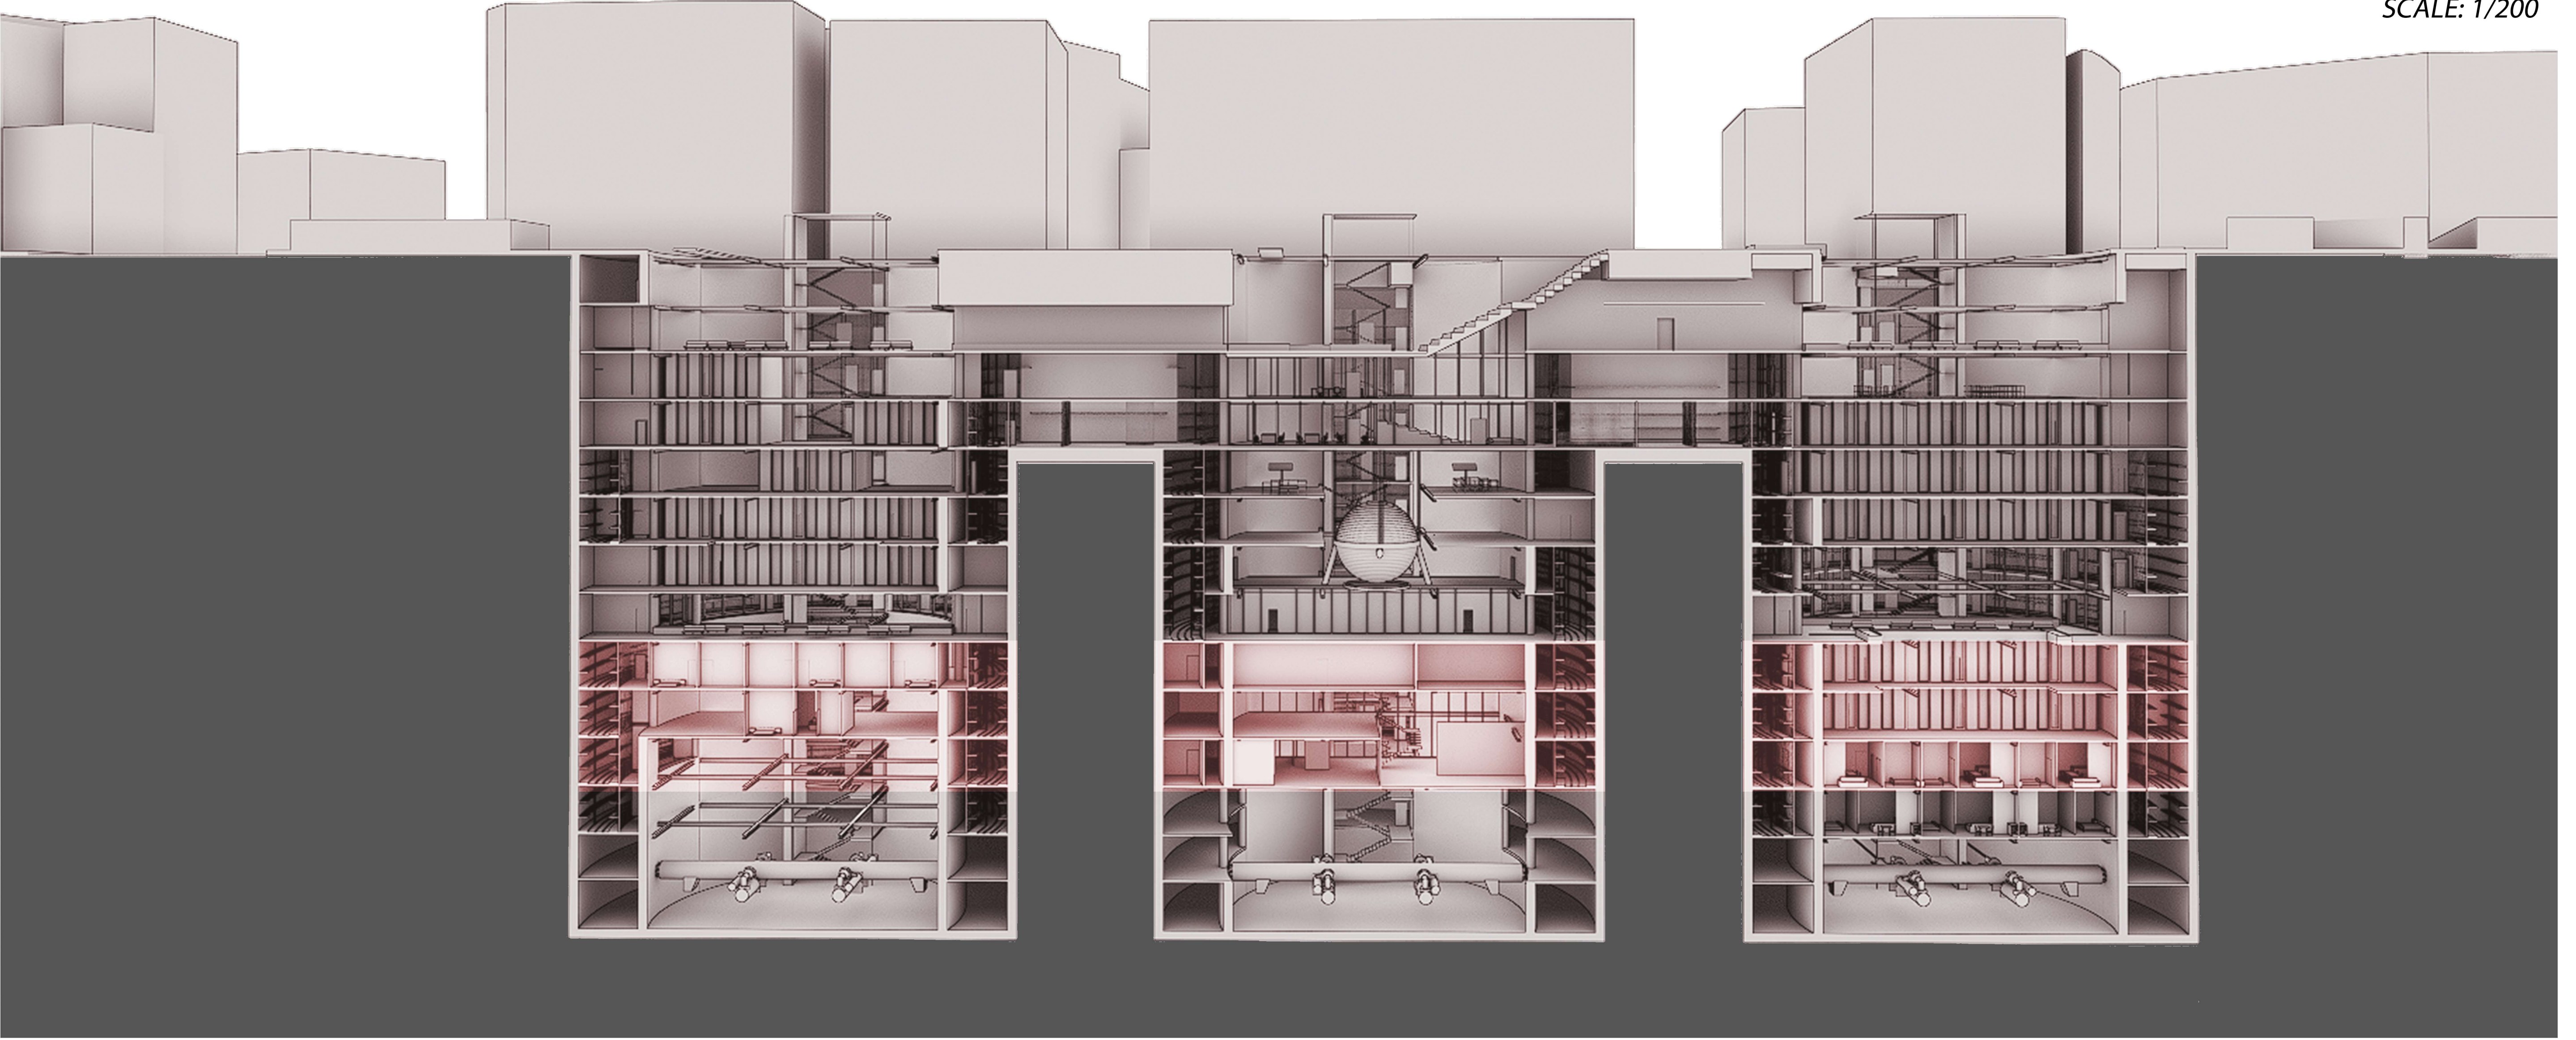